






SEEDGE

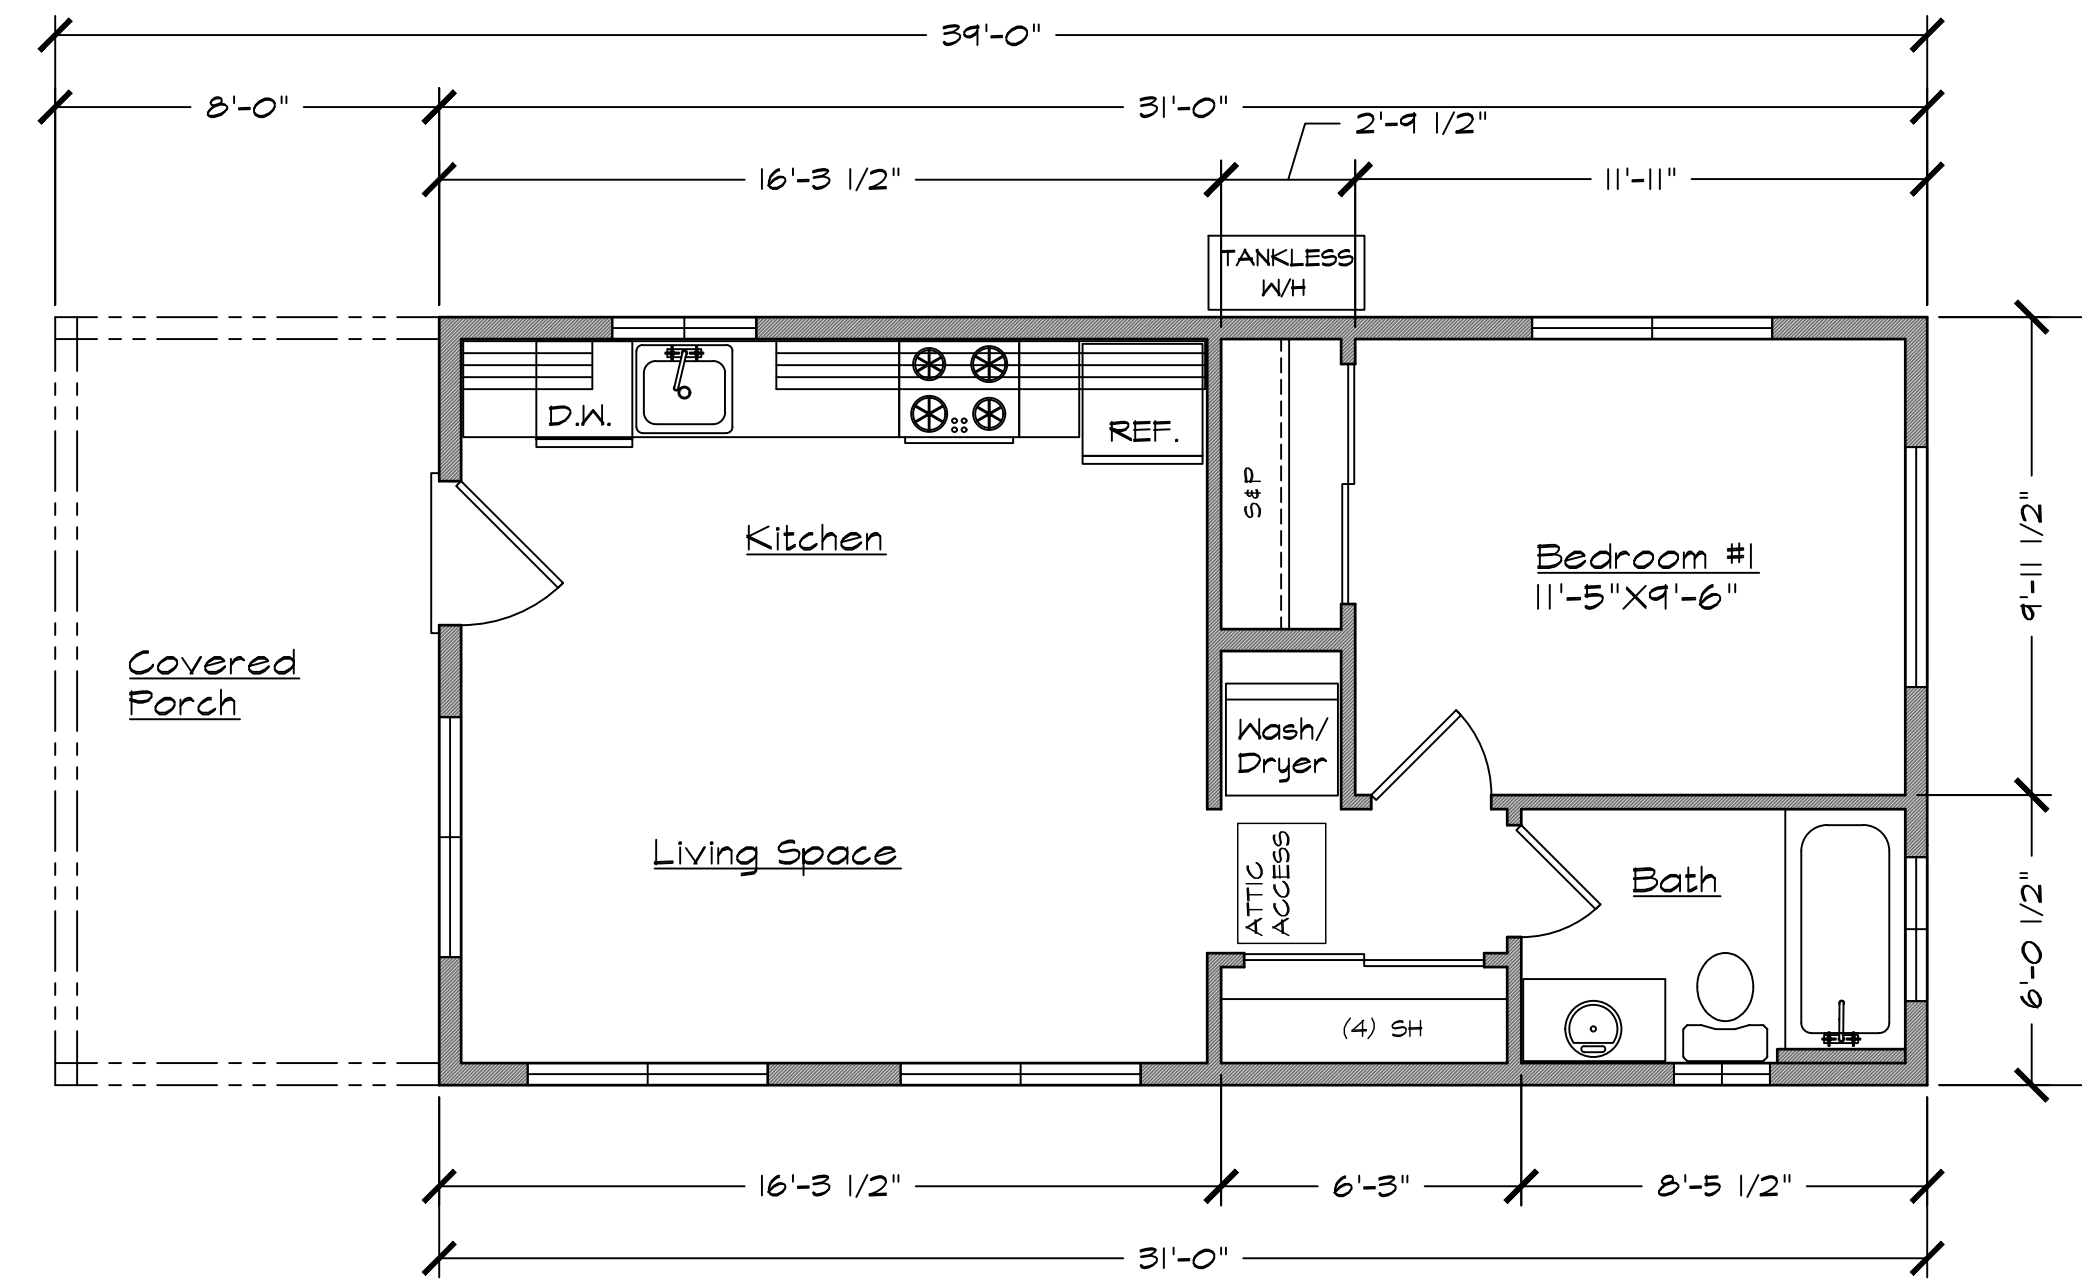


FLOOR PLAN | 1 BED | 1 BATH
496 SQ. FT. | 1/4" = 1'-0"

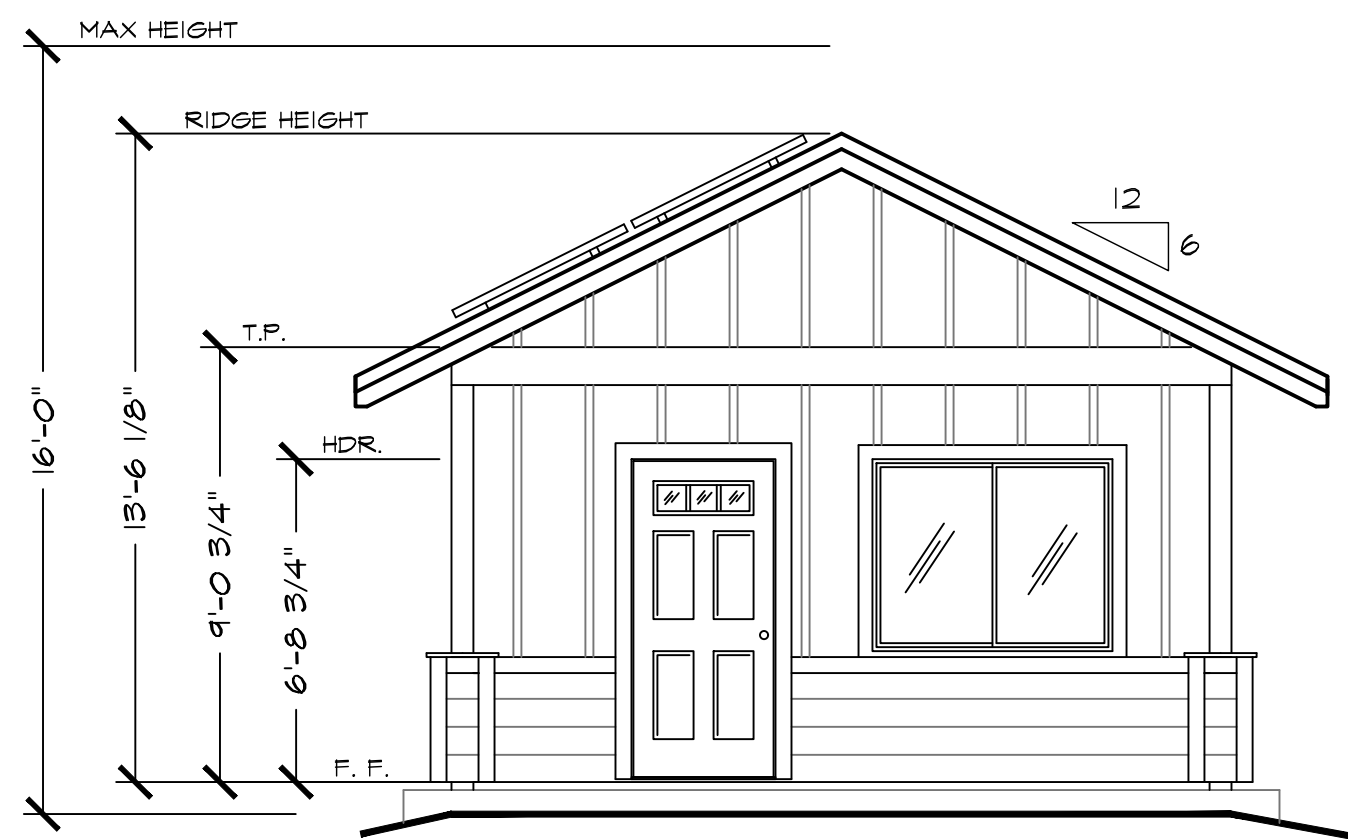


FRONT ELEVATION - SEEDGE
1/4" = 1'-0"

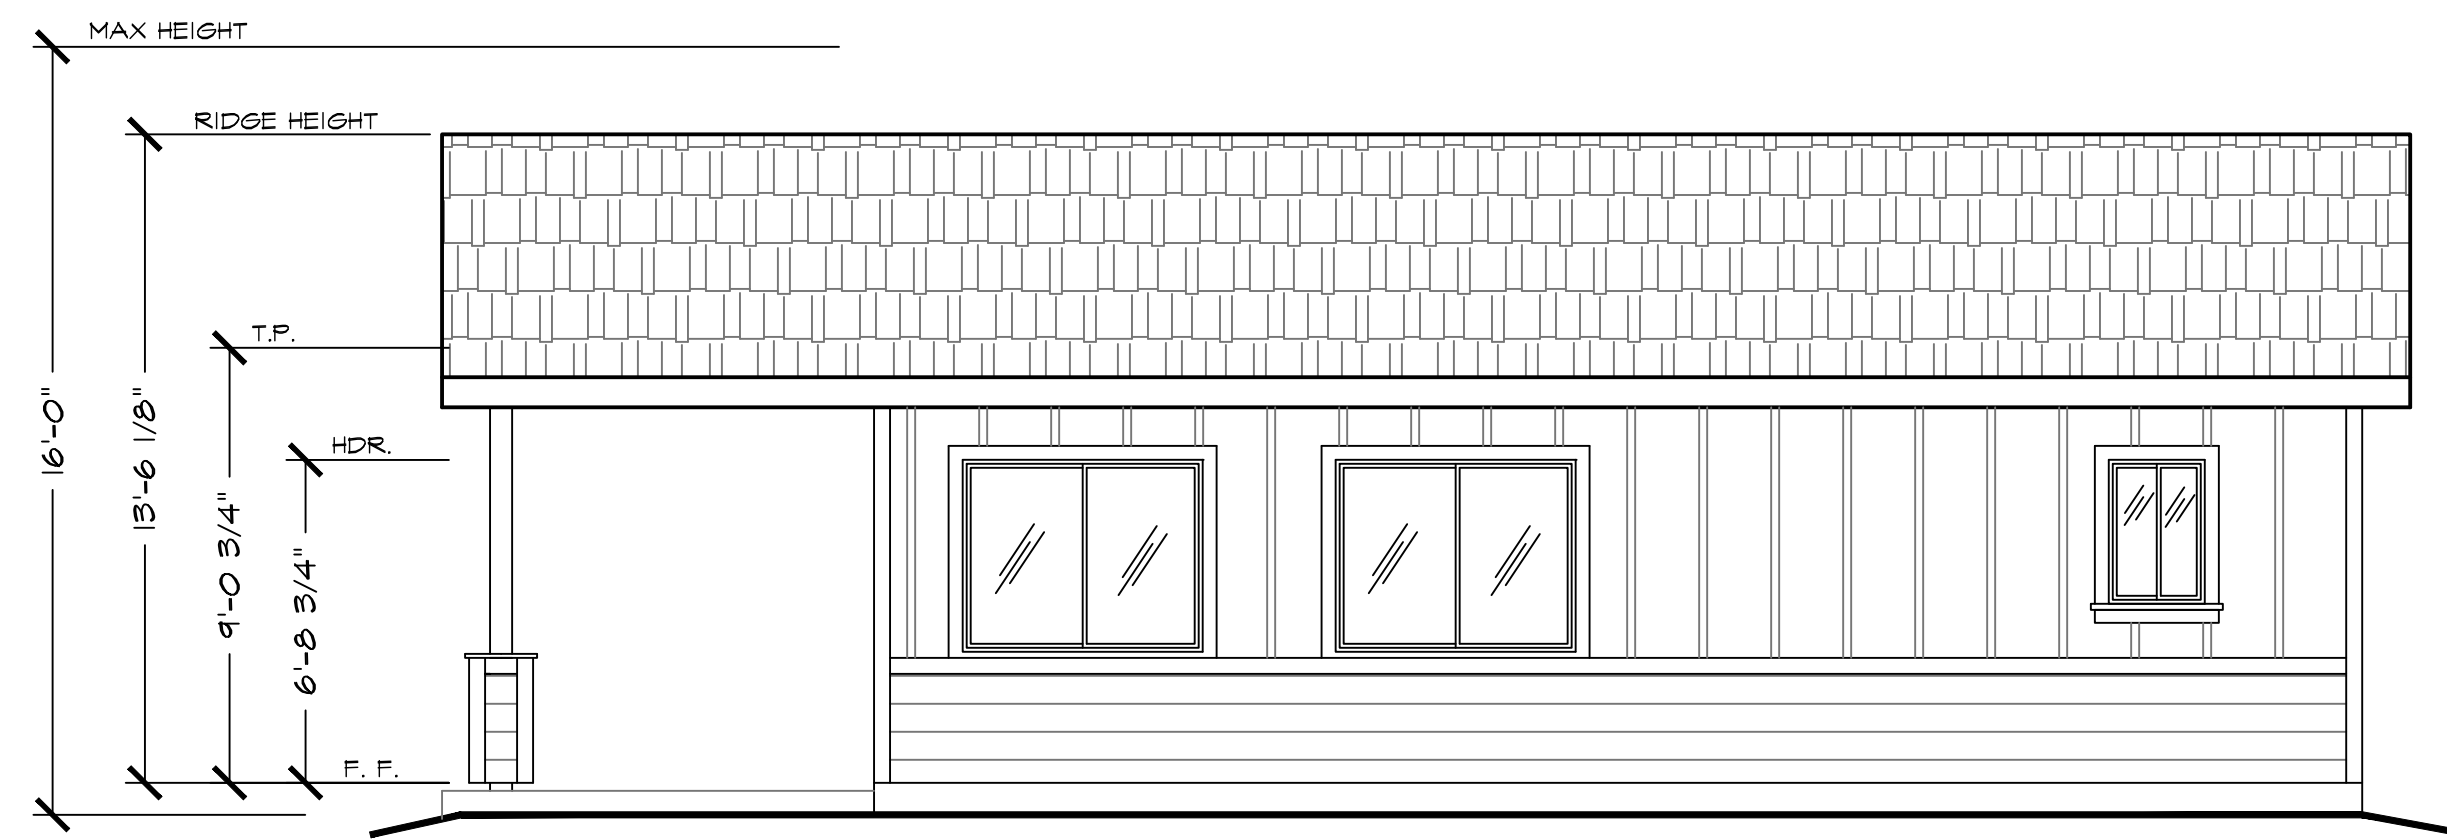

RIGHT ELEVATION - SEEDGE
1/4" = 1'-0"

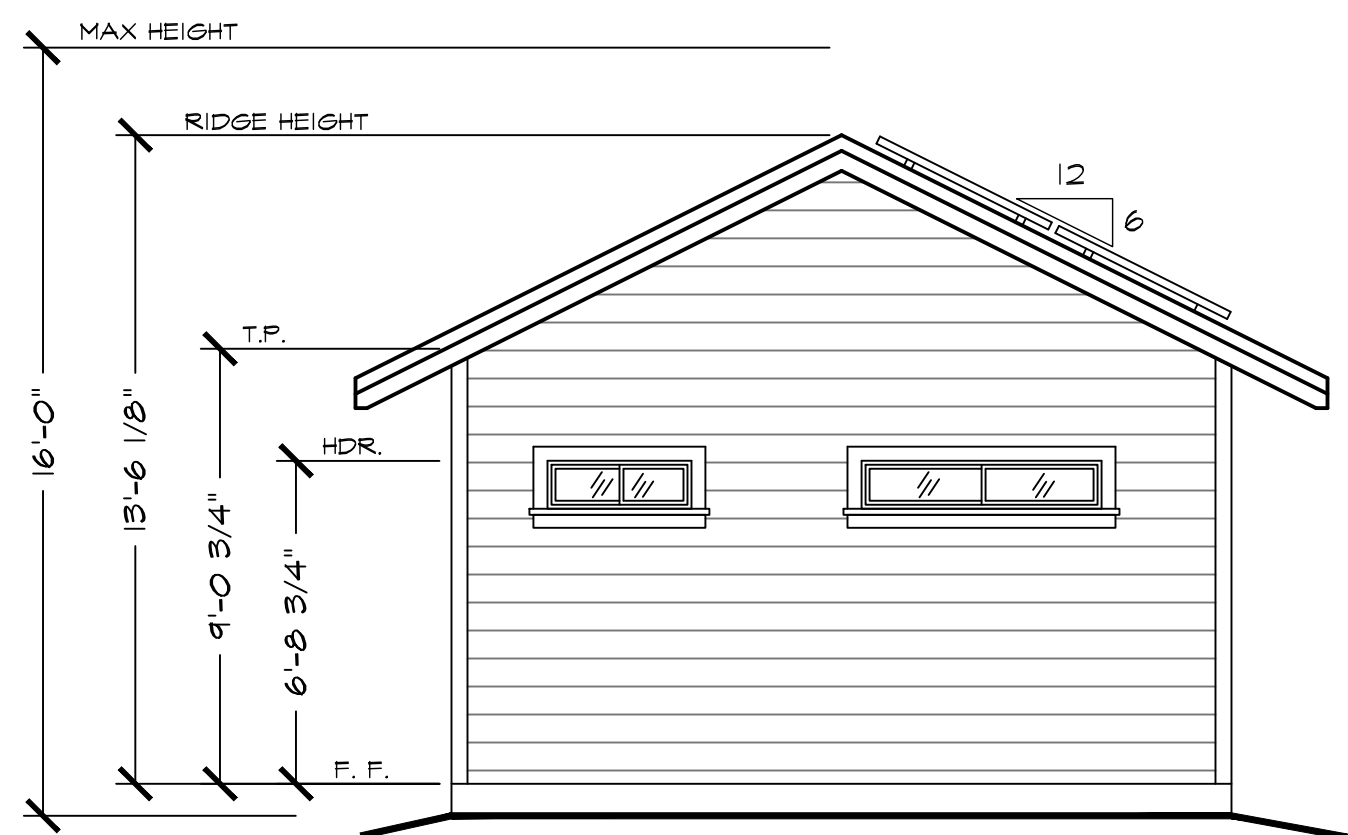

REAR ELEVATION - SEEDGE
1/4" = 1'-0"

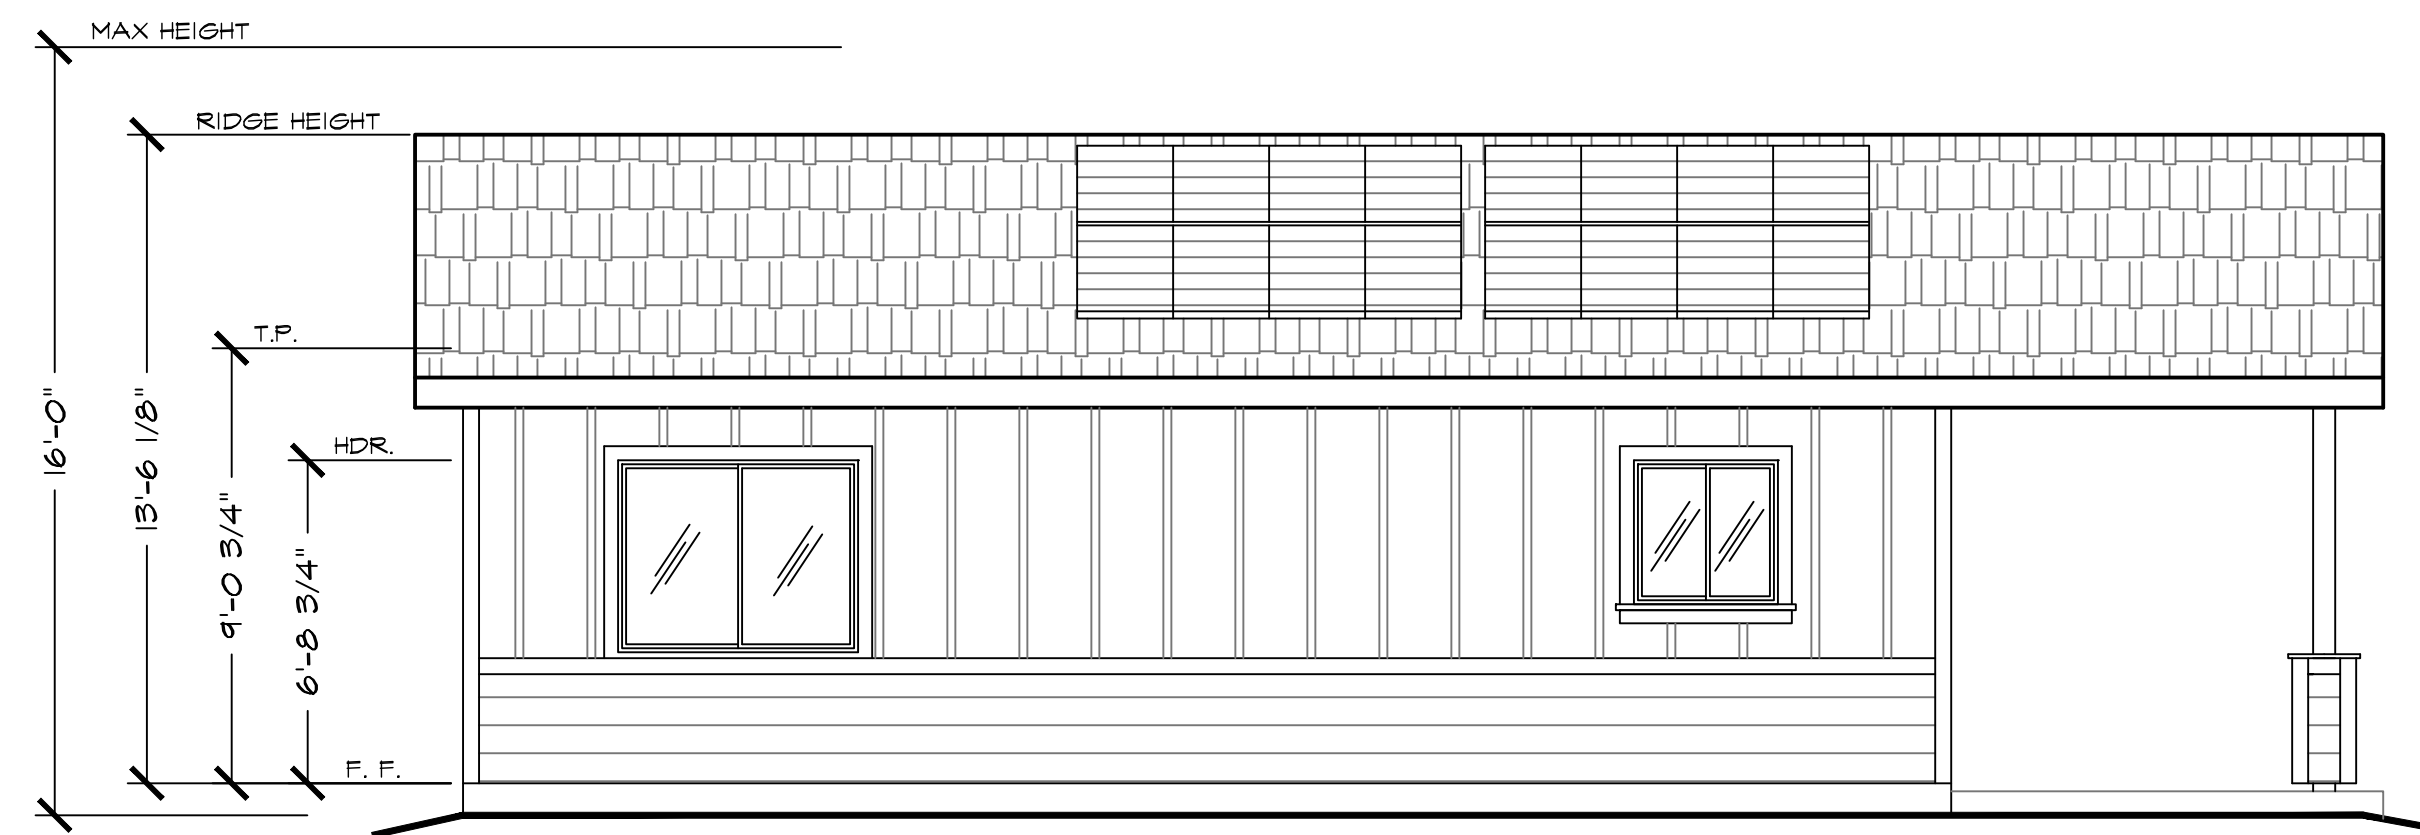


LEFT ELEVATION - SEEDGE
1/4" = 1'-0"

General Notes

JACKSON AND SANDS ENGINEERING HAS PROVIDED THESE PLANS SOLELY FOR THE USE FOR THE PROJECT SPECIFIED ON THESE PLANS & DOES NOT REPRESENT THAT THESE PLANS ARE SUITABLE FOR ANY OTHER SITE WEATHER MODIFIED OR NOT.

JACKSON & SANDS ENGINEERING, INC.
1250 EAST AVE #25
CHICO, CA 95926
(530)521-5415

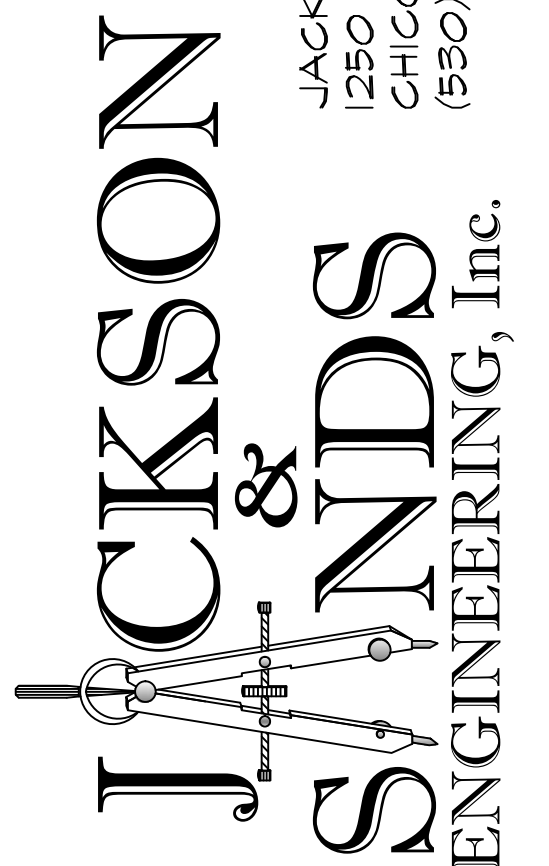

No.	Revision/Issue	Date



496 SF ADU

Project #-###	Sheet A#
Date	
Scale AS NOTED	

ELEVATIONS