






PALISADE

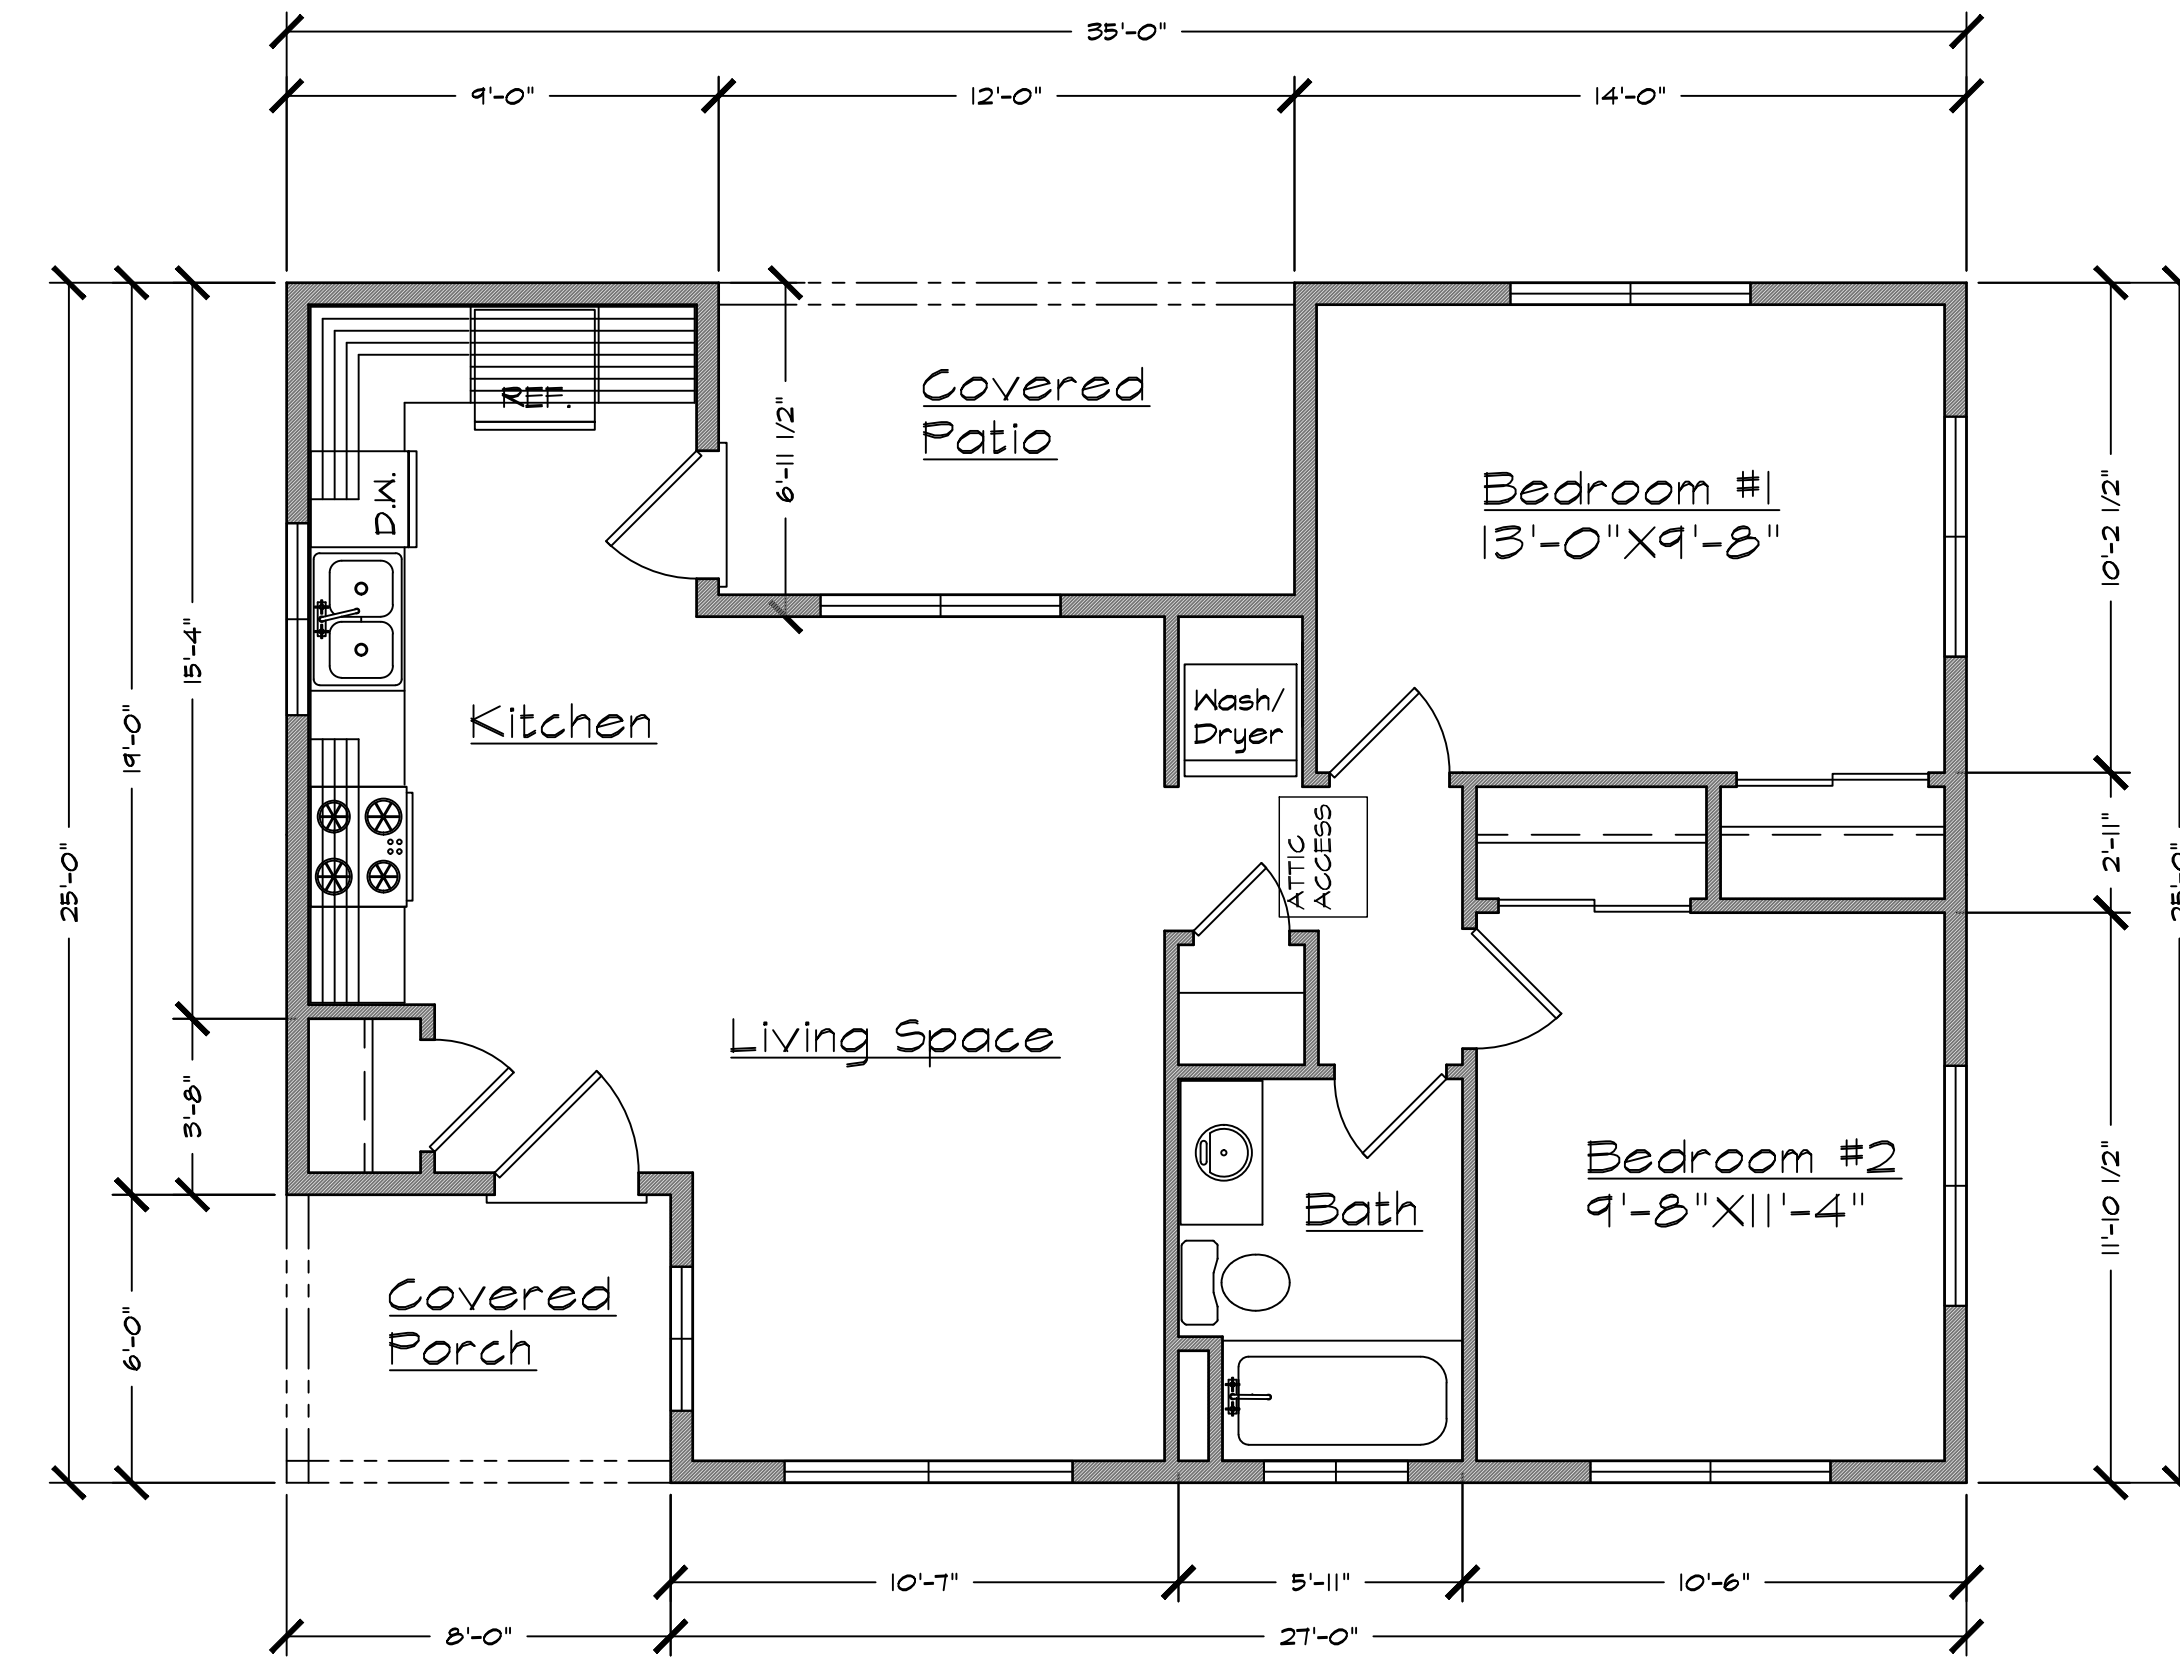


FLOOR PLAN 2 BED, 1 BATH  
749 SQ. FT. 1/4" = 1'-0"

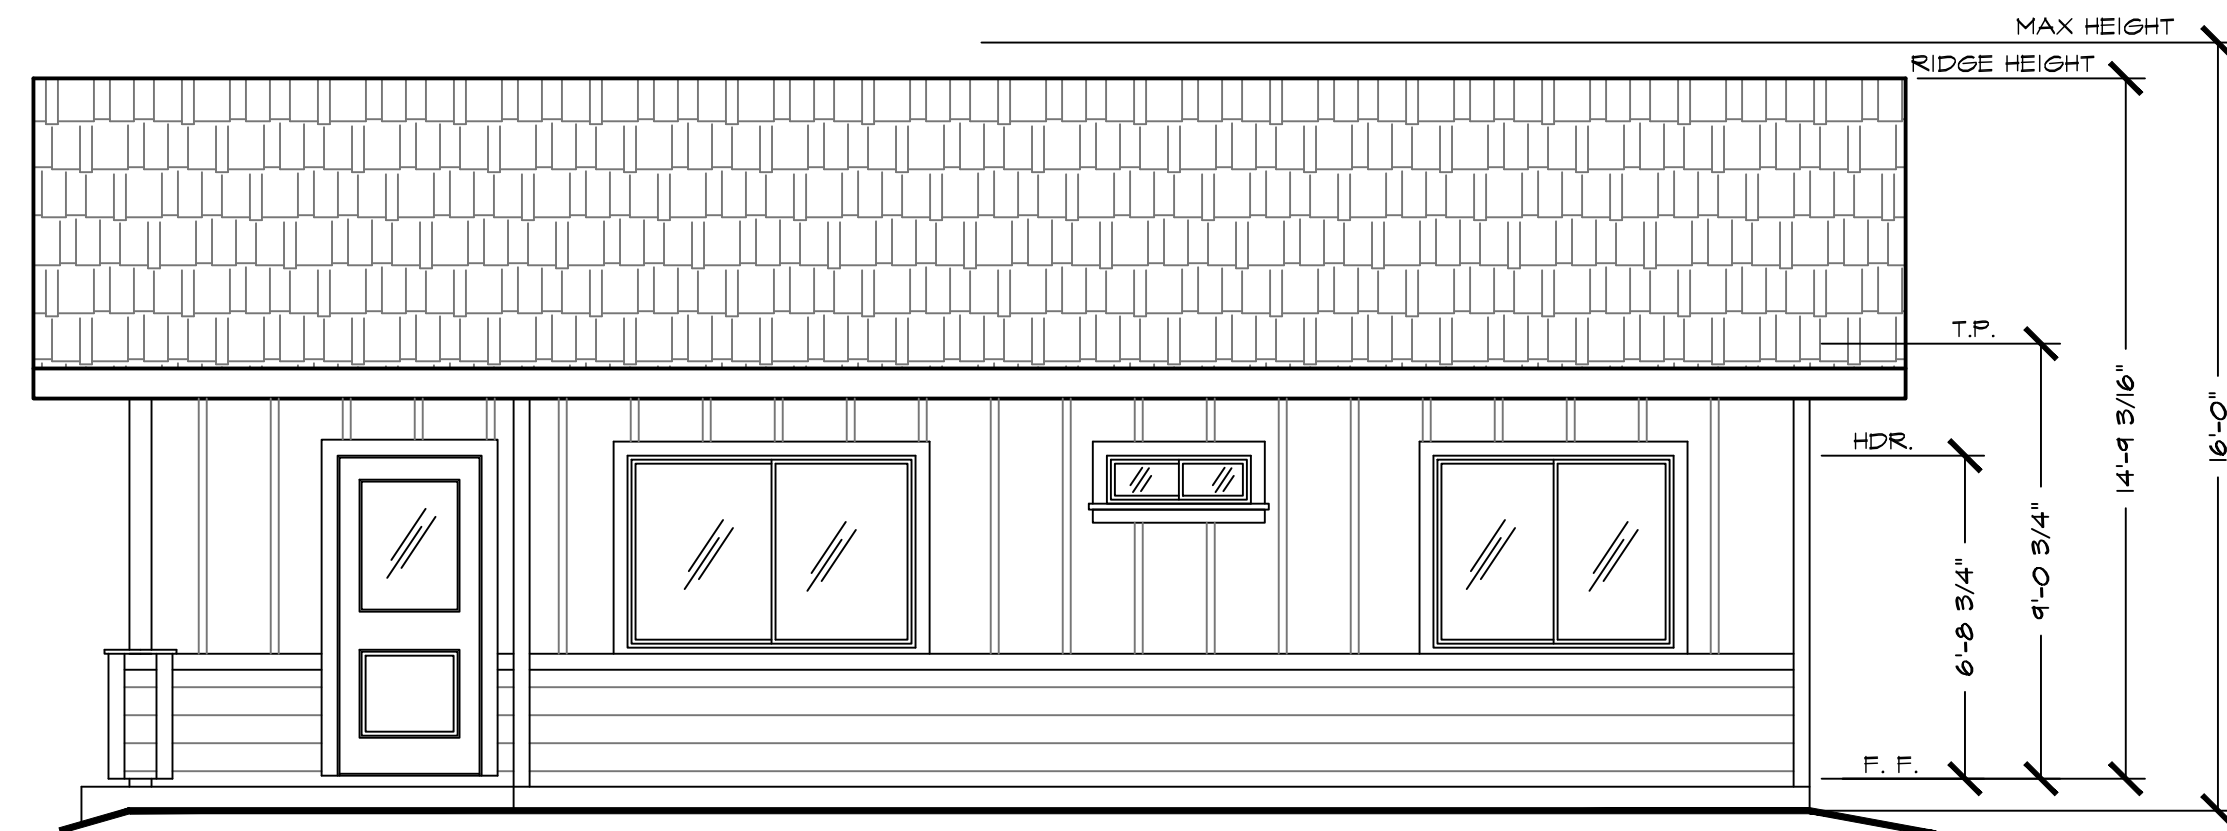


FRONT ELEVATION - PALISADE  
1/4" = 1'-0"

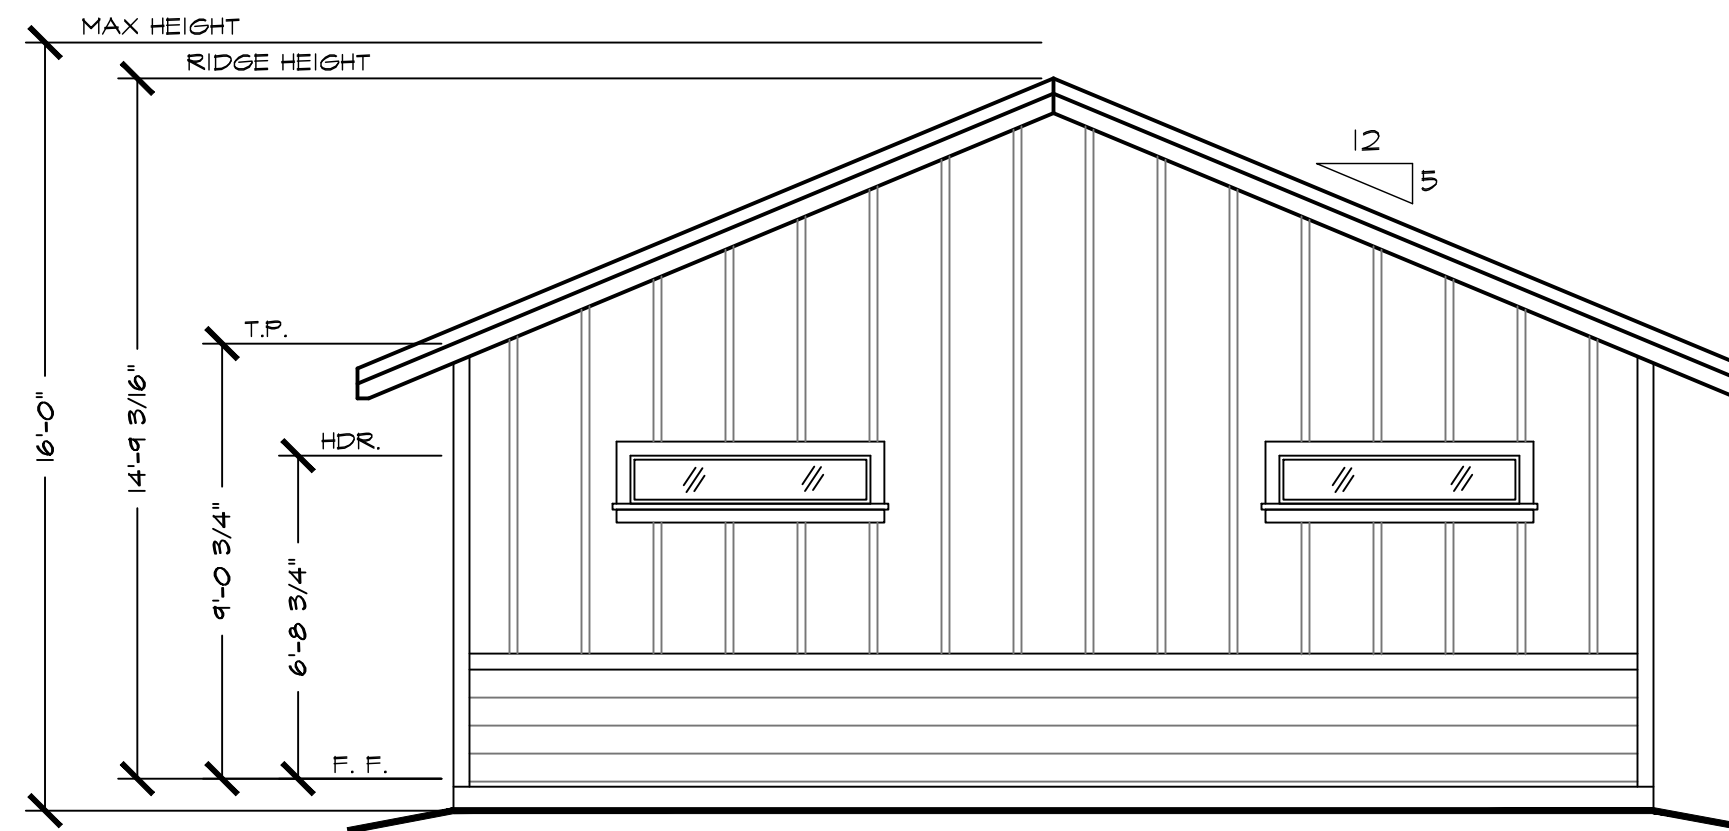

RIGHT ELEVATION - PALISADE  
1/4" = 1'-0"

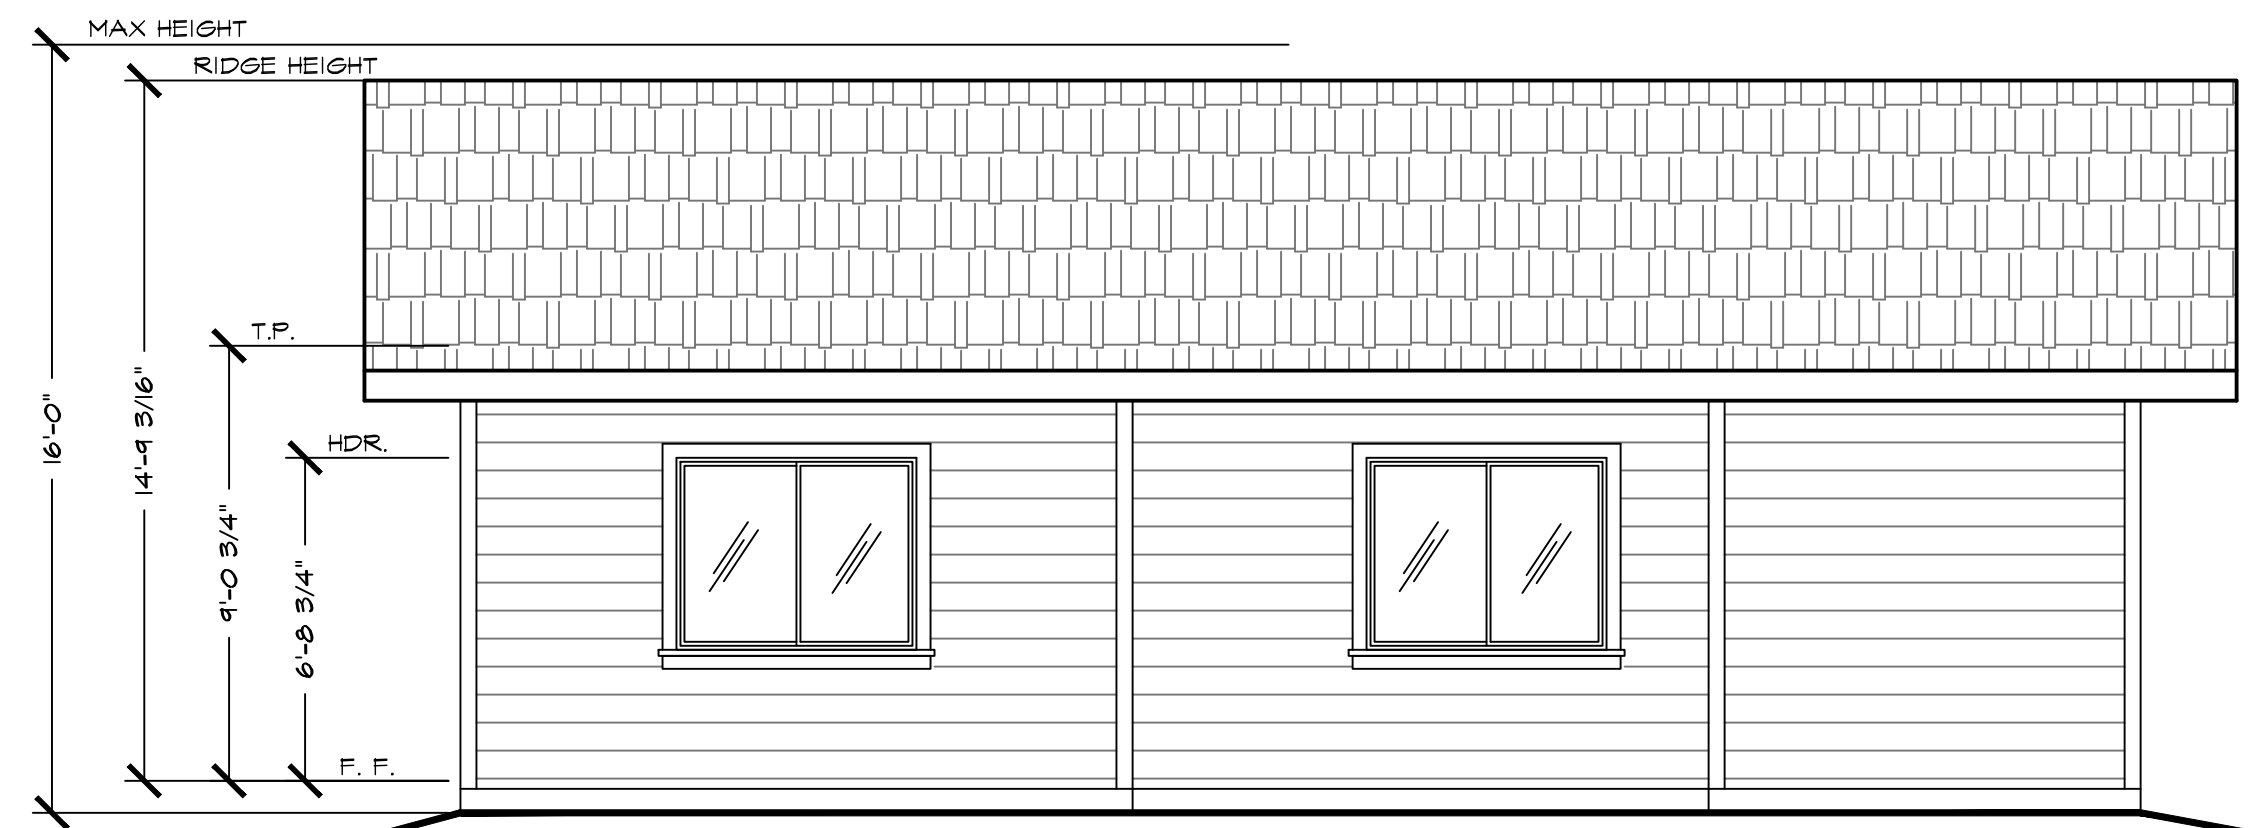

REAR ELEVATION - PALISADE  
1/4" = 1'-0"

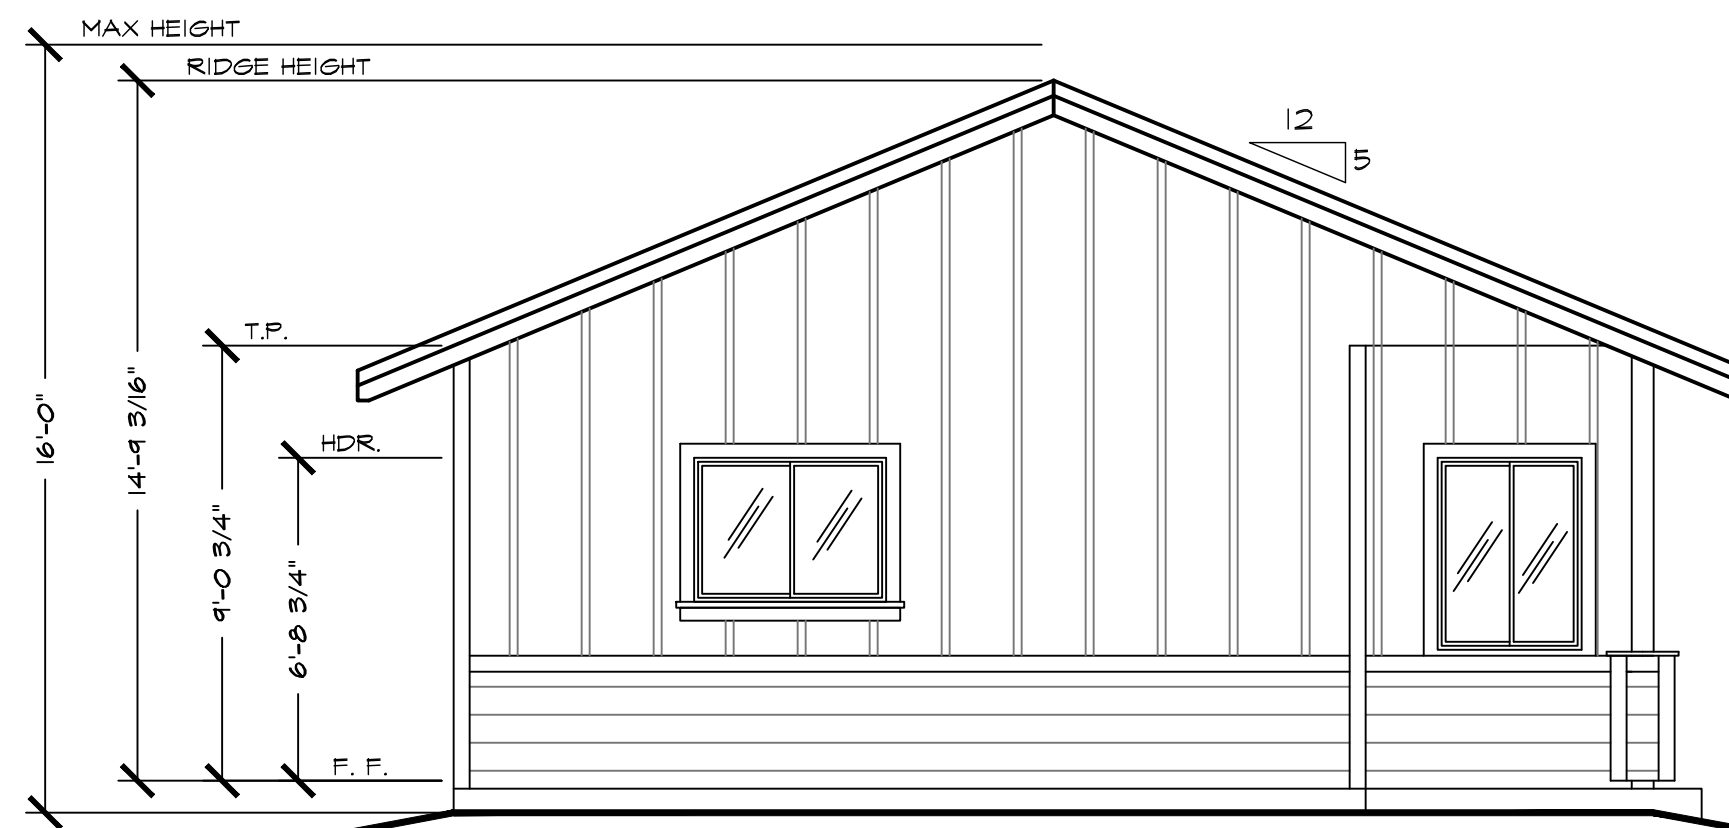


LEFT ELEVATION - PALISADE  
1/4" = 1'-0"

General Notes

JACKSON AND SANDS ENGINEERING HAS PROVIDED THESE PLANS SOLELY FOR THE USE FOR THE PROJECT SPECIFIED ON THESE PLANS & DOES NOT REPRESENT THAT THESE PLANS ARE SUITABLE FOR ANY OTHER SITE WEATHER MODIFIED OR NOT.

**JACKSON & SANDS ENGINEERING, INC.**  
 JACKSON & SANDS ENGINEERING, INC.  
 1250 EAST AVE #25  
 CHICO, CA 95926  
 (530)521-5415

No.	Revision/Issue	Date

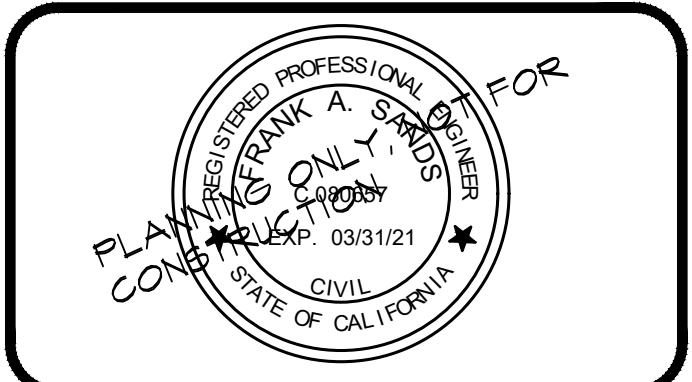

749 SF ADU

Project #_###	Sheet A#
Date	
Scale AS NOTED	

ELEVATIONS