






WHITNEY

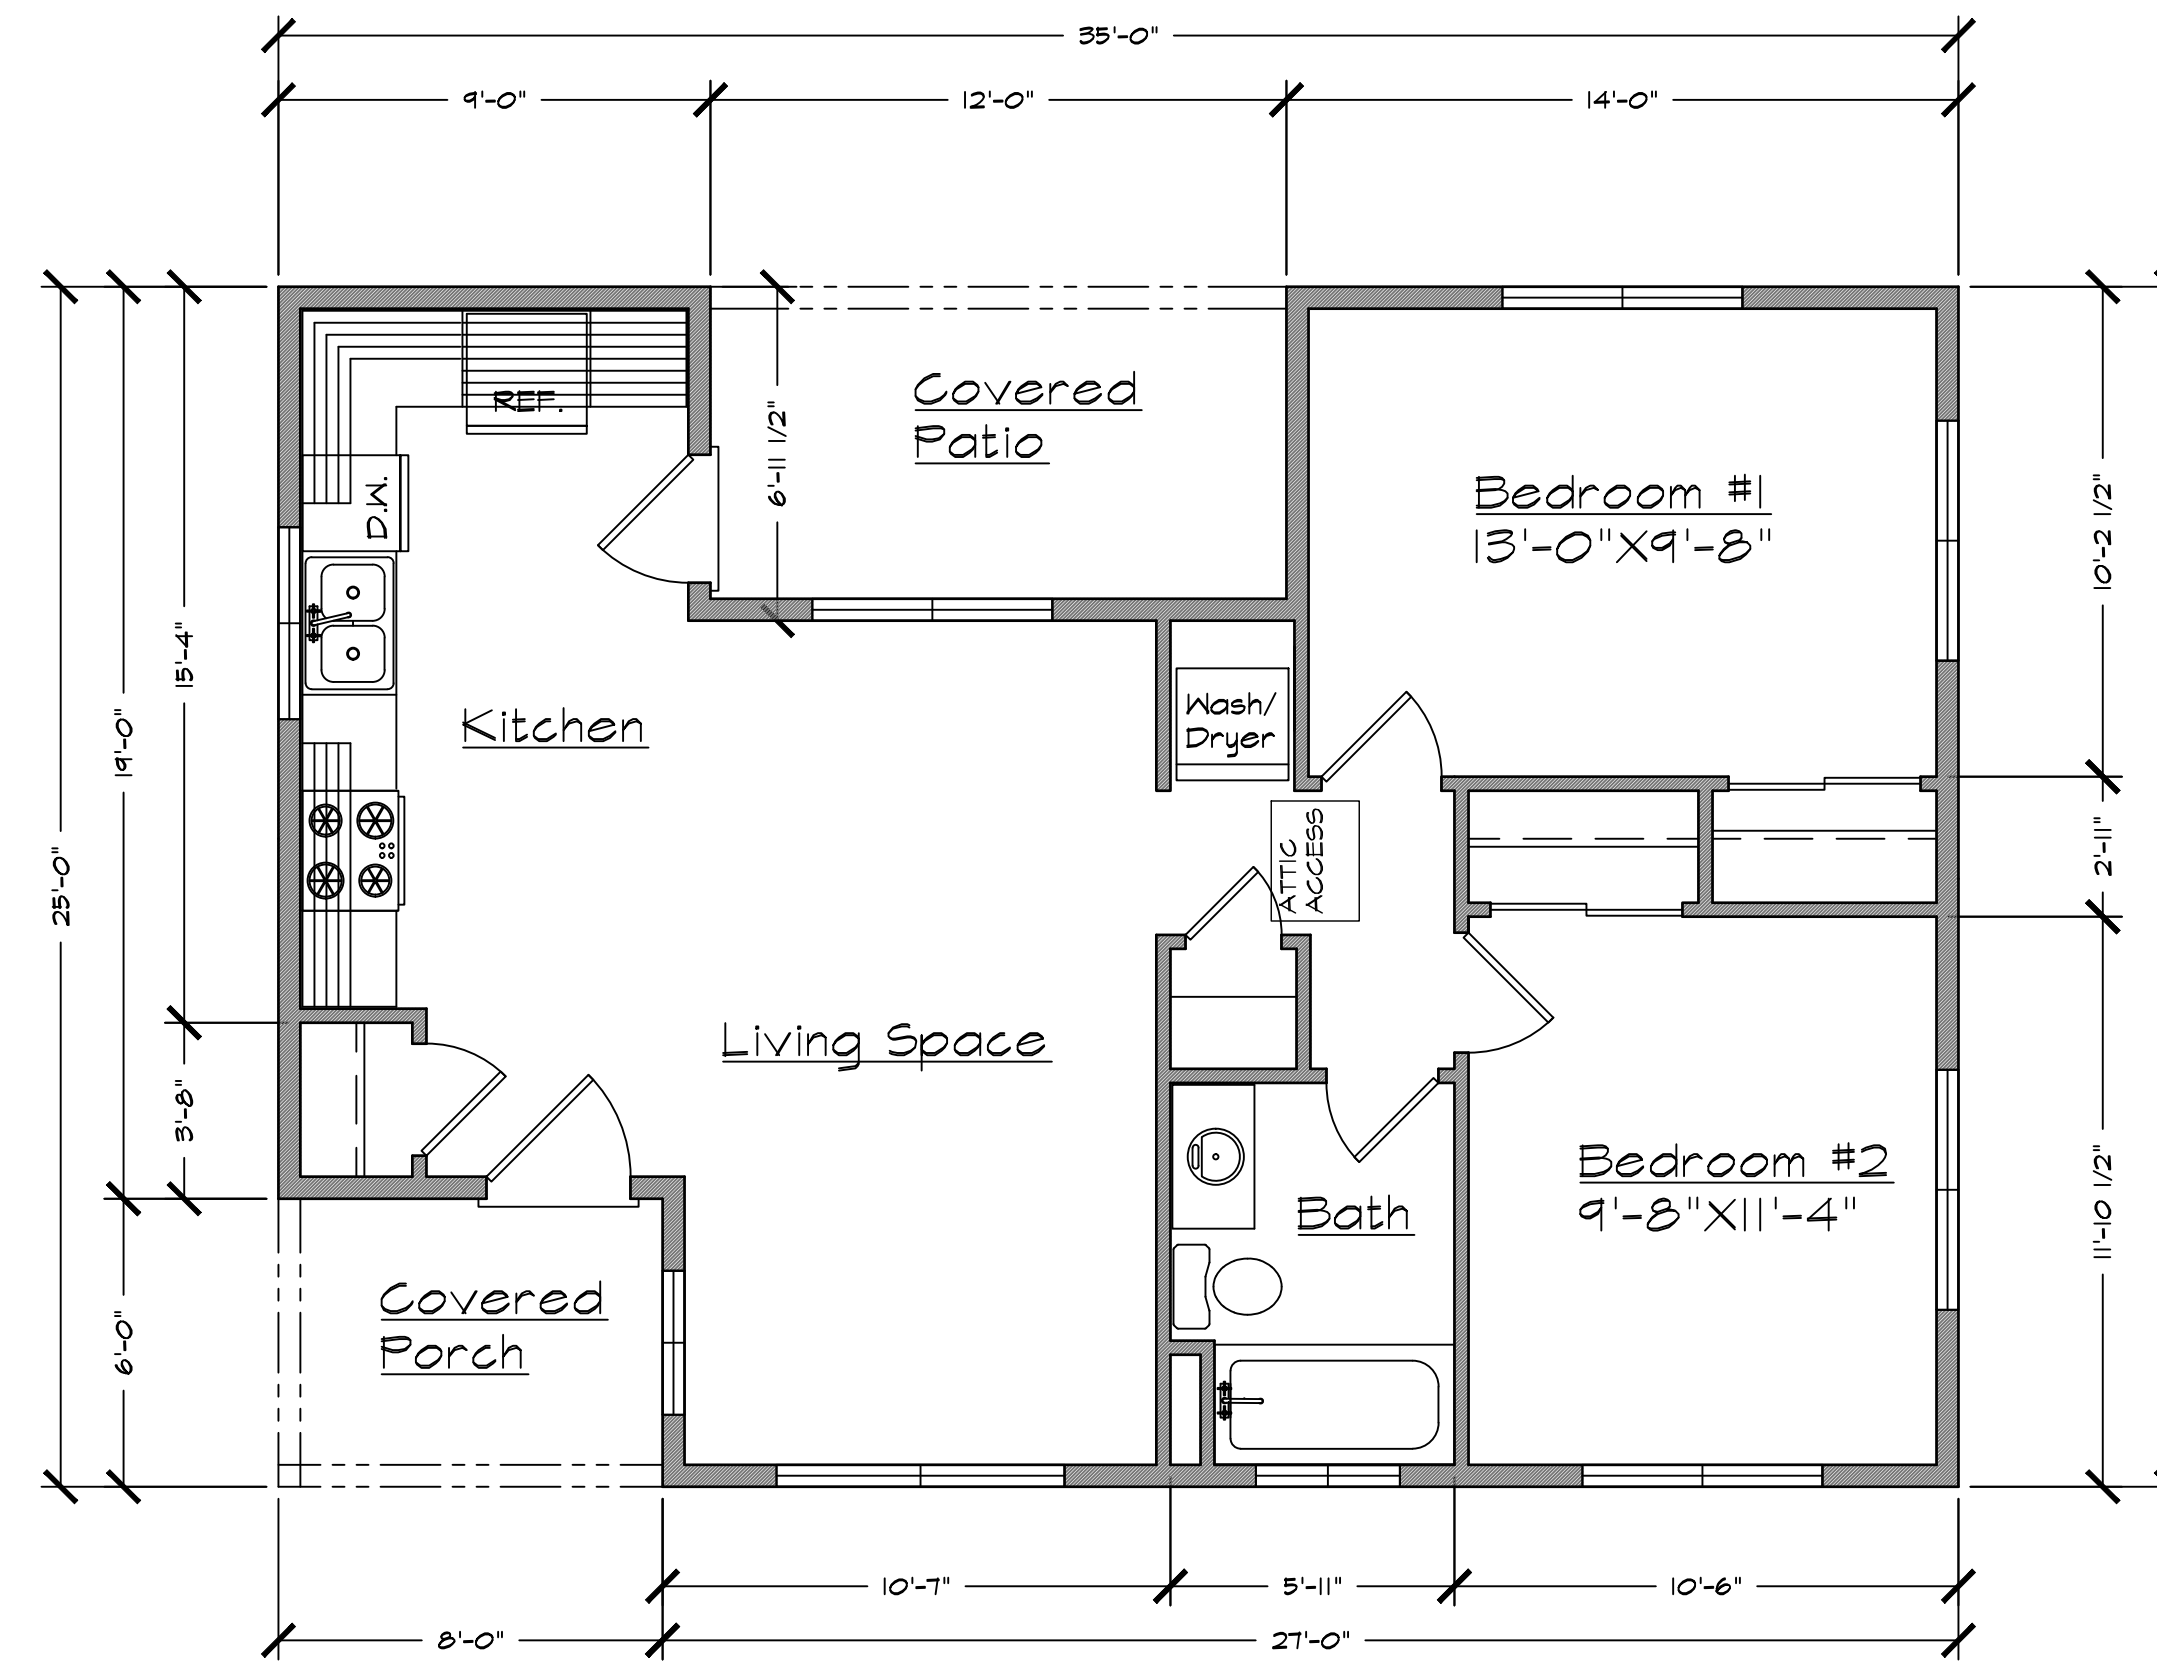


FLOOR PLAN 2 BED, 1 BATH
749 SQ. FT. 1/4" = 1'-0"

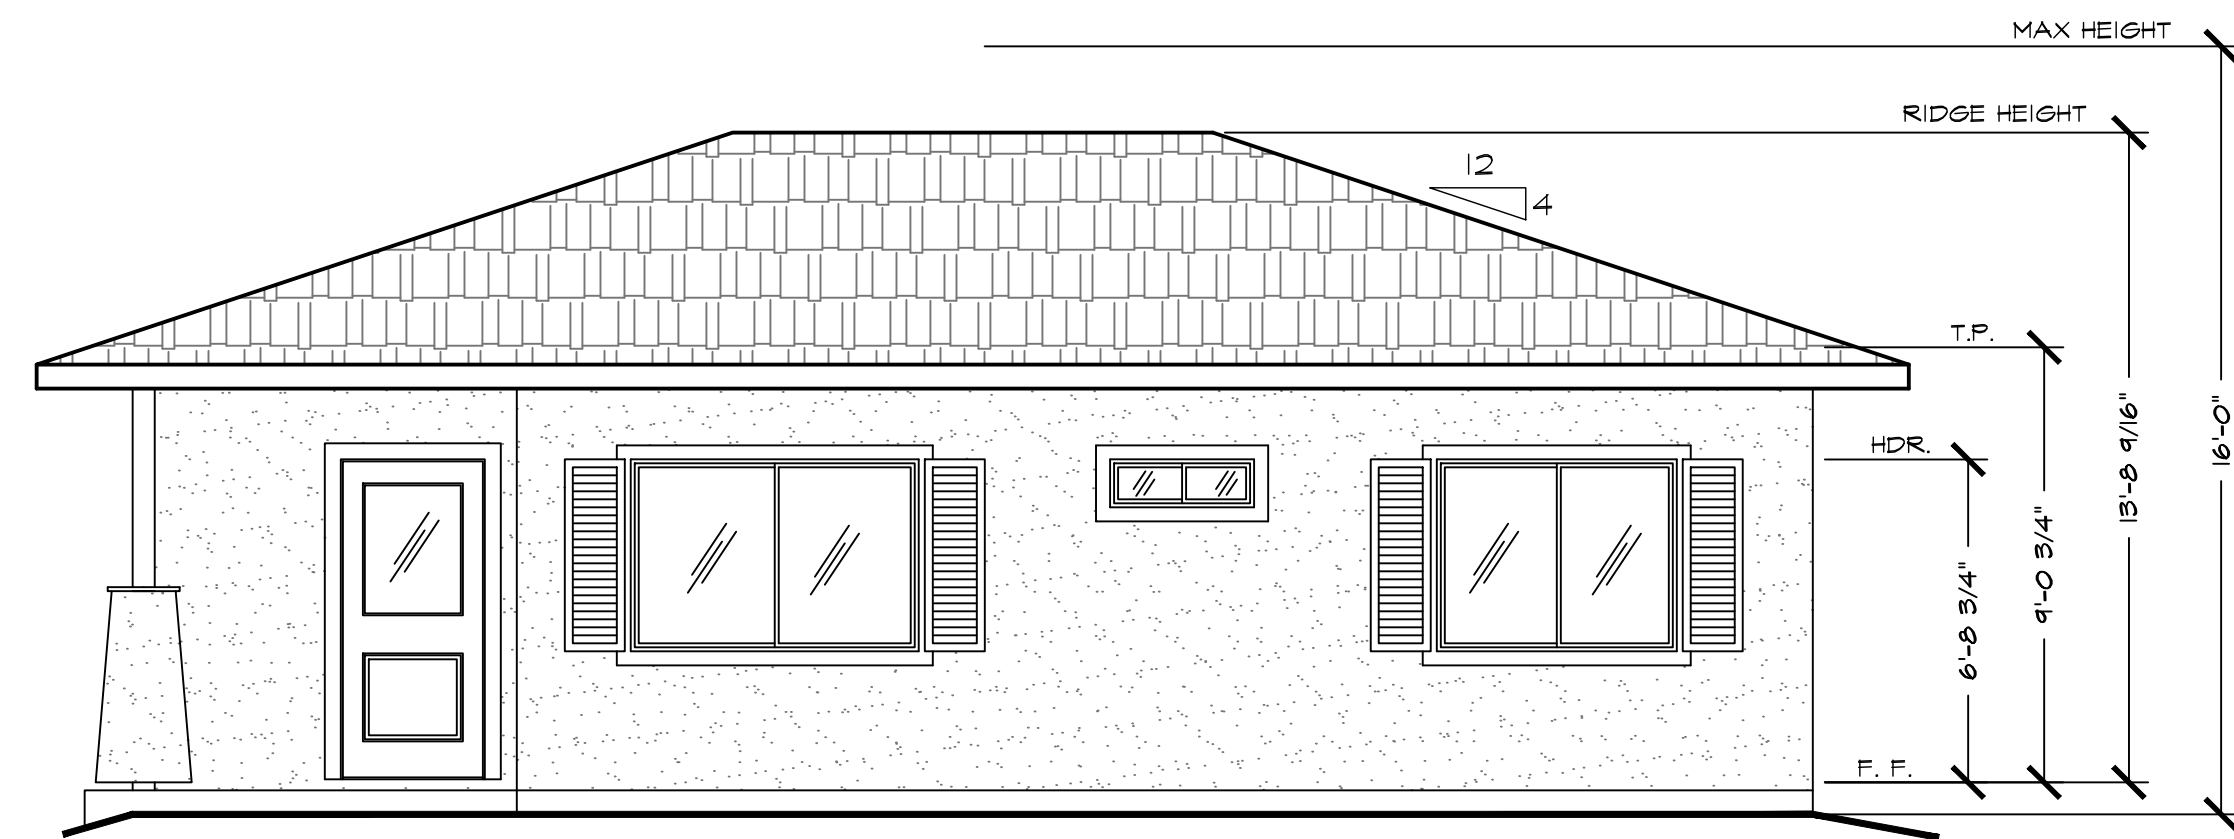


FRONT ELEVATION - WHITNEY
1/4" = 1'-0"

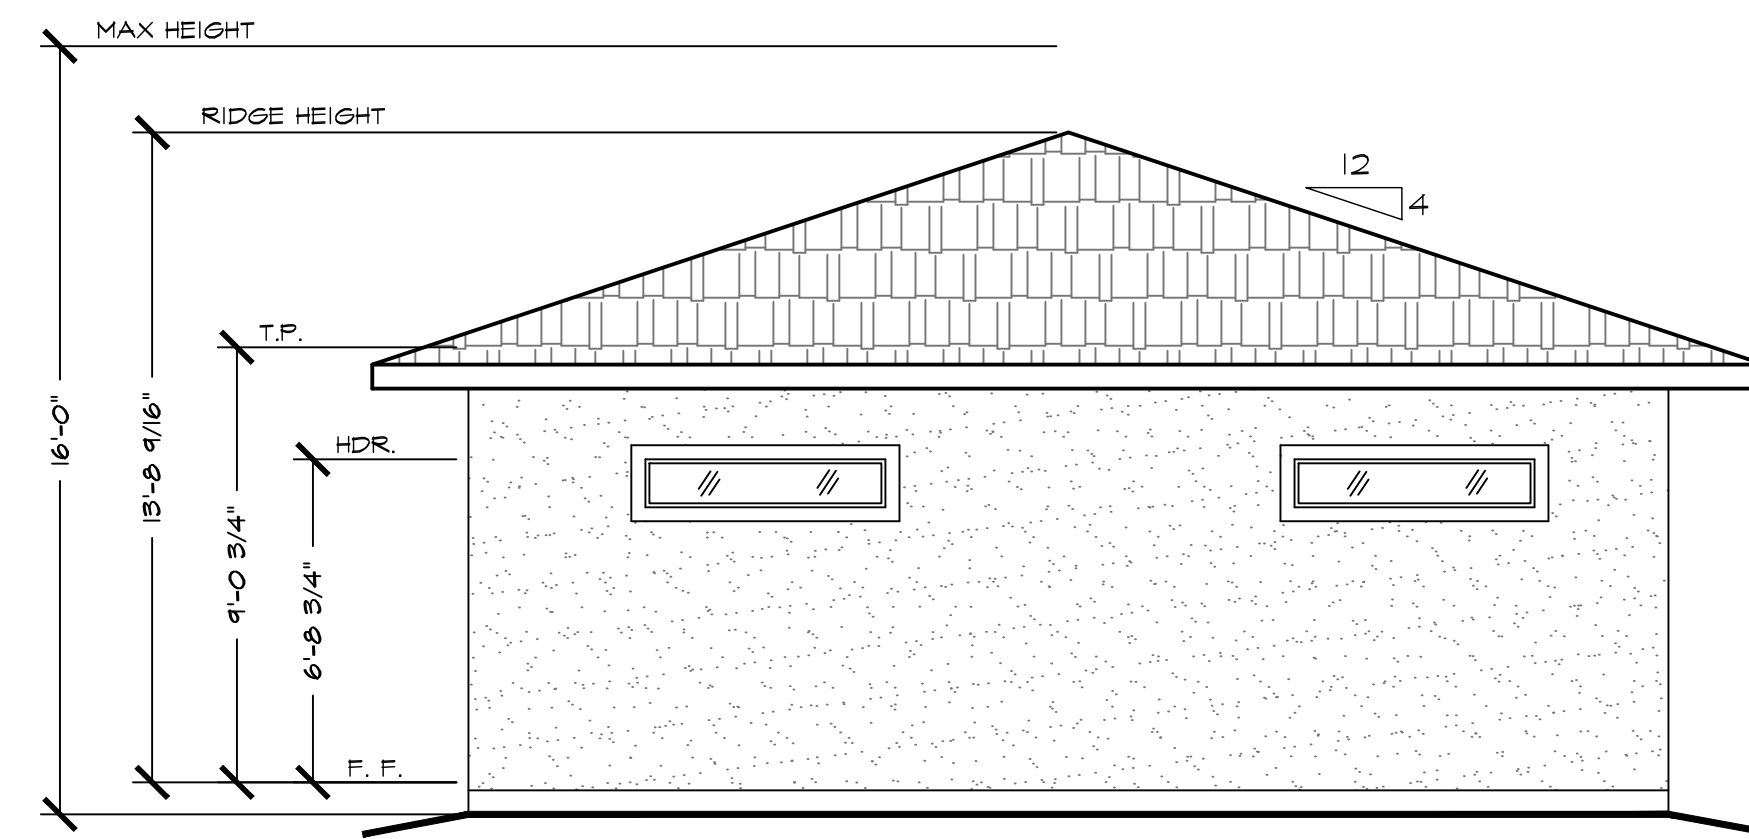

RIGHT ELEVATION - WHITNEY
1/4" = 1'-0"

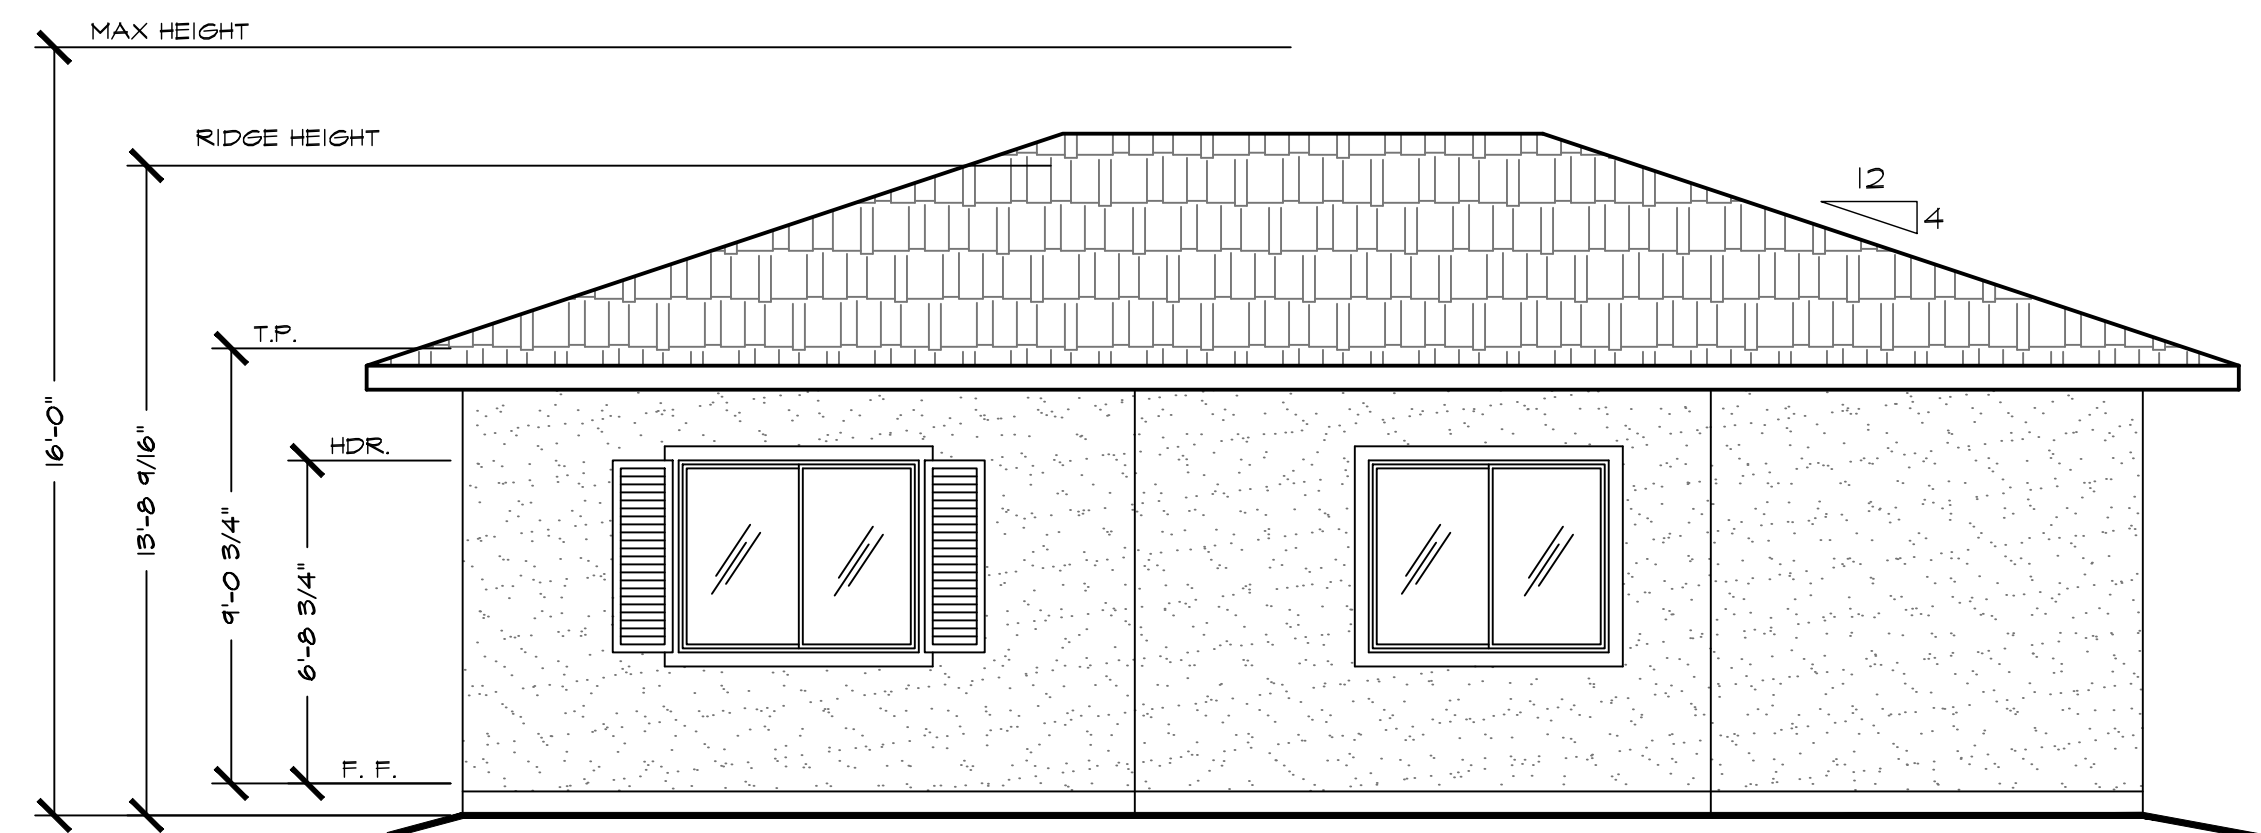

REAR ELEVATION - WHITNEY
1/4" = 1'-0"

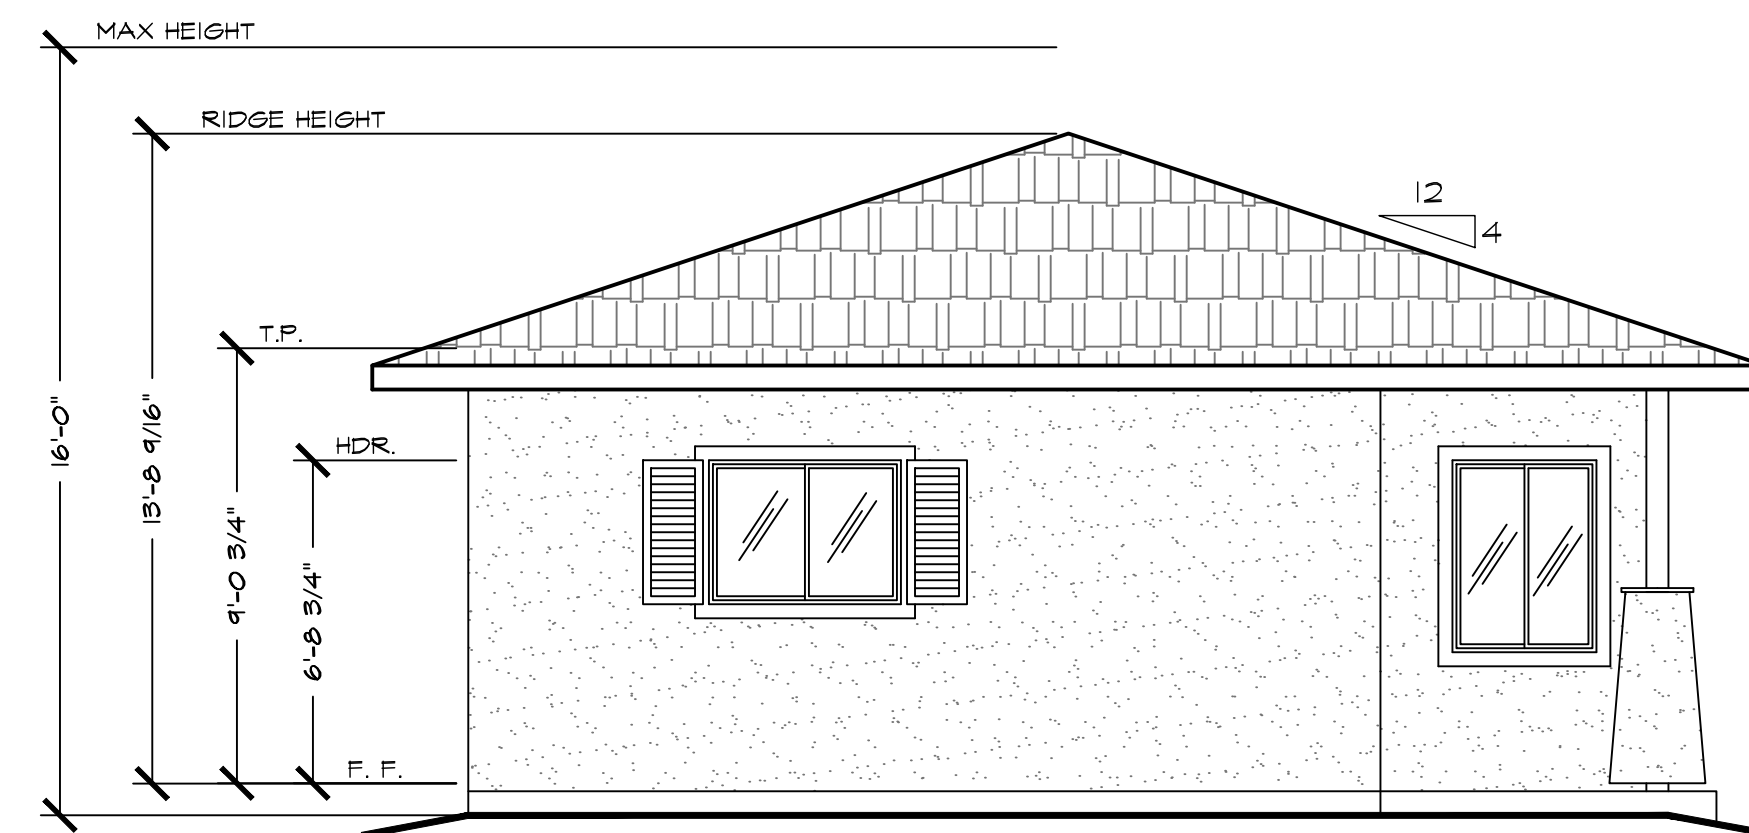


LEFT ELEVATION - WHITNEY
1/4" = 1'-0"

General Notes

JACKSON AND SANDS ENGINEERING HAS PROVIDED THESE PLANS SOLELY FOR THE USE FOR THE PROJECT SPECIFIED ON THESE PLANS & DOES NOT REPRESENT THAT THESE PLANS ARE SUITABLE FOR ANY OTHER SITE WEATHER MODIFIED OR NOT.

JACKSON & SANDS ENGINEERING, INC.
 JACKSON & SANDS ENGINEERING, INC.
 1250 EAST AVE #25
 CHICO, CA 95926
 (530) 521-5415

No.	Revision/Issue	Date

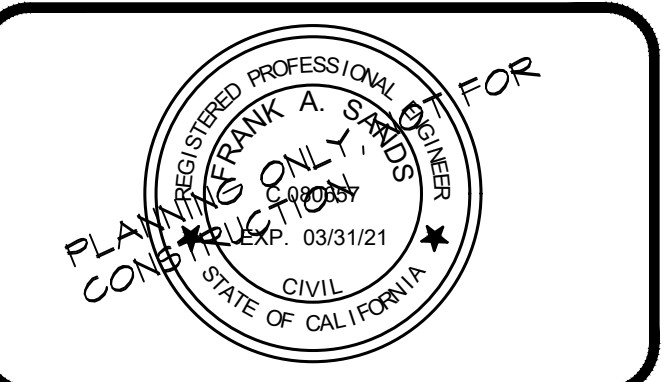

749 SF ADU

Project #_###	Sheet A#
Date	
Scale AS NOTED	

ELEVATIONS