





BLACKBERRY

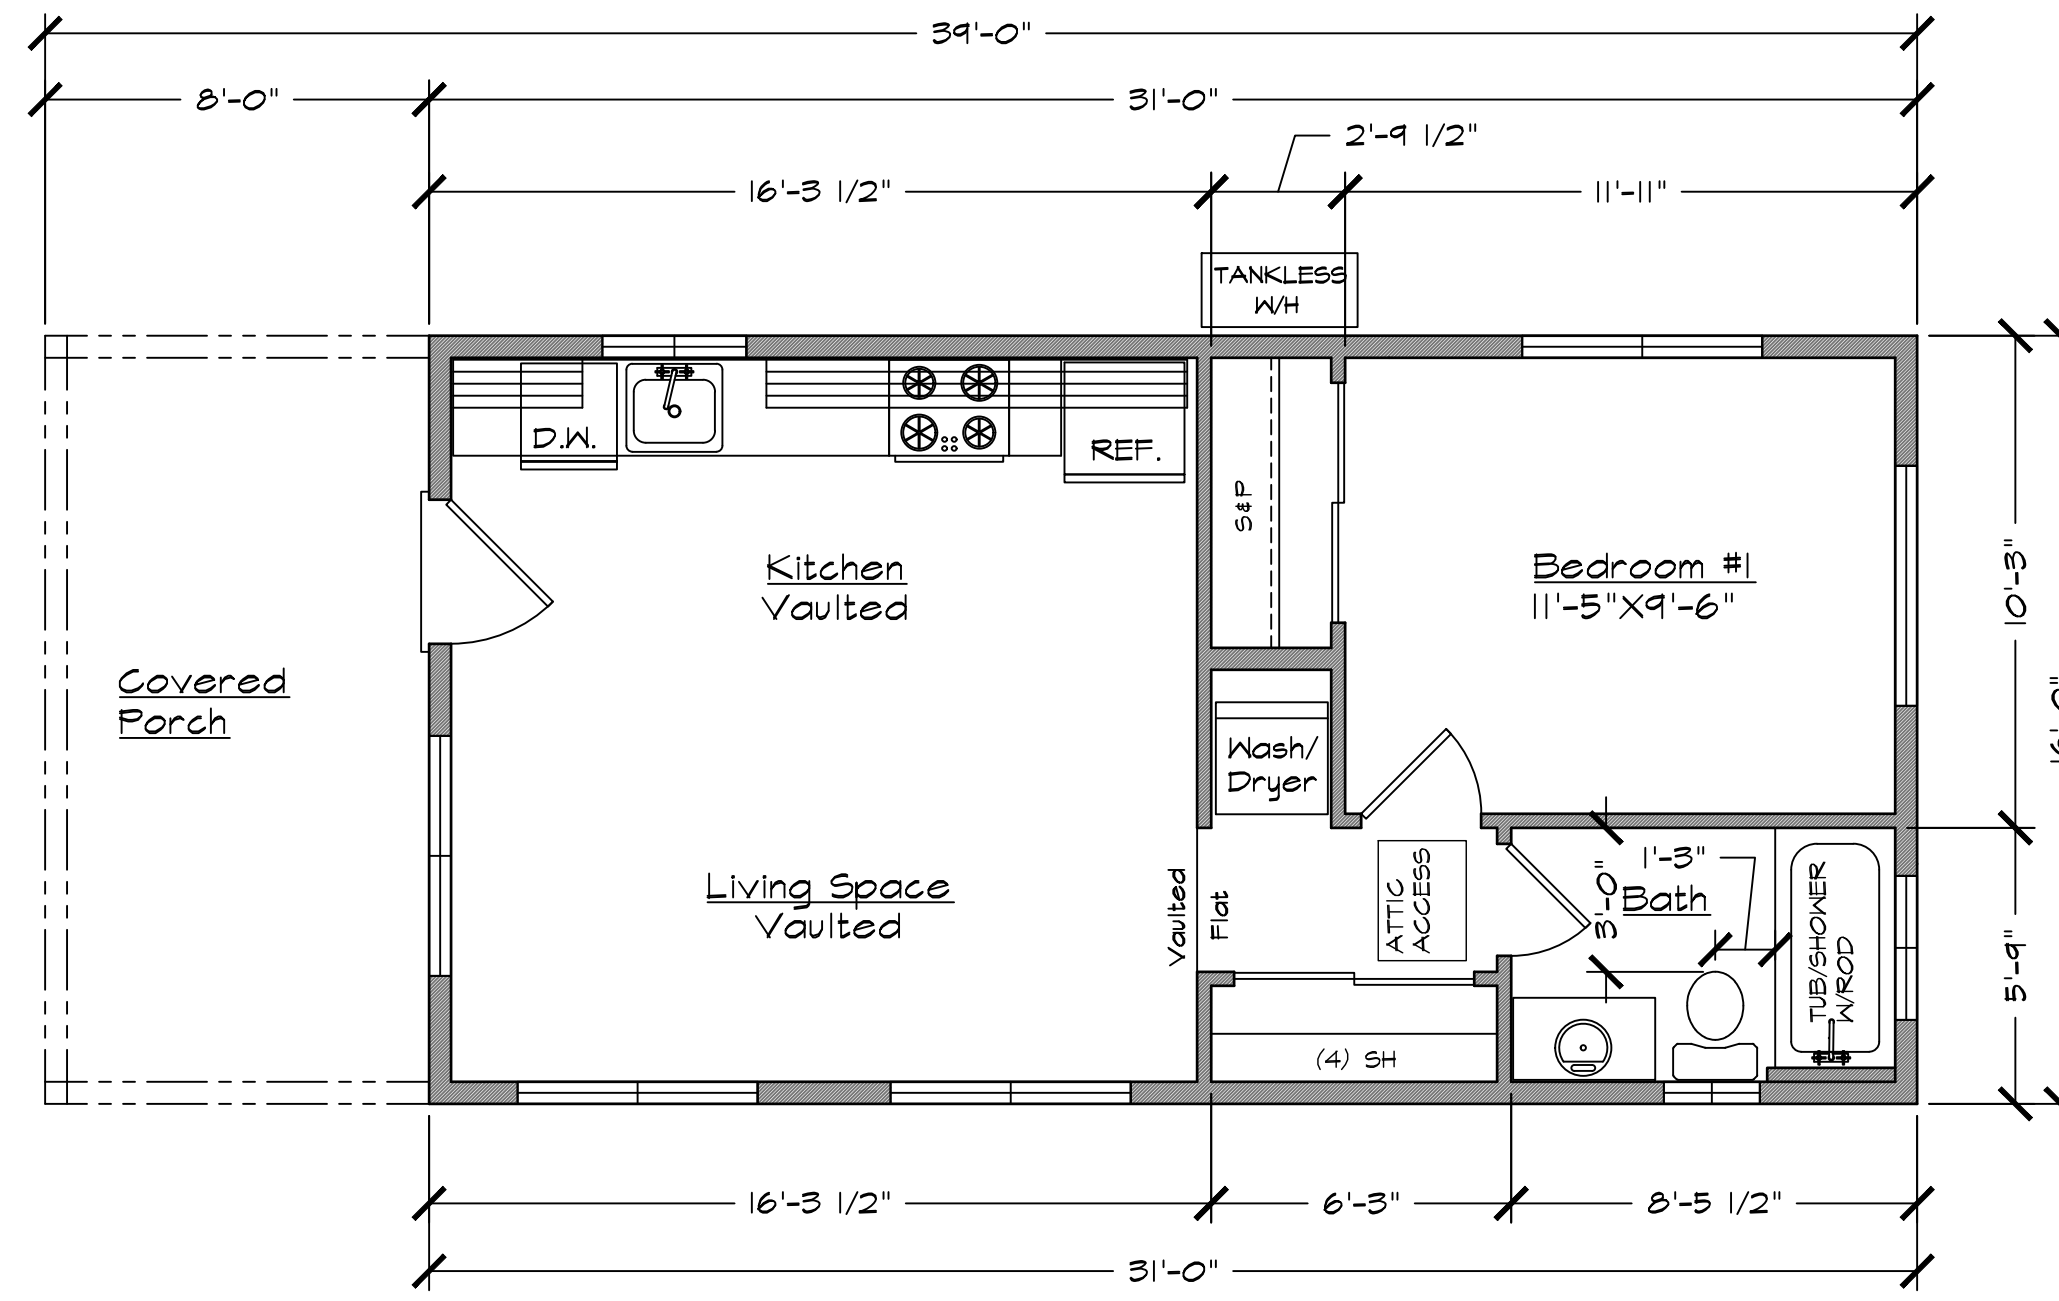


FLOOR PLAN | 1 BED, 1 BATH

496 SQ. FT. 1/4" = 1'-0"

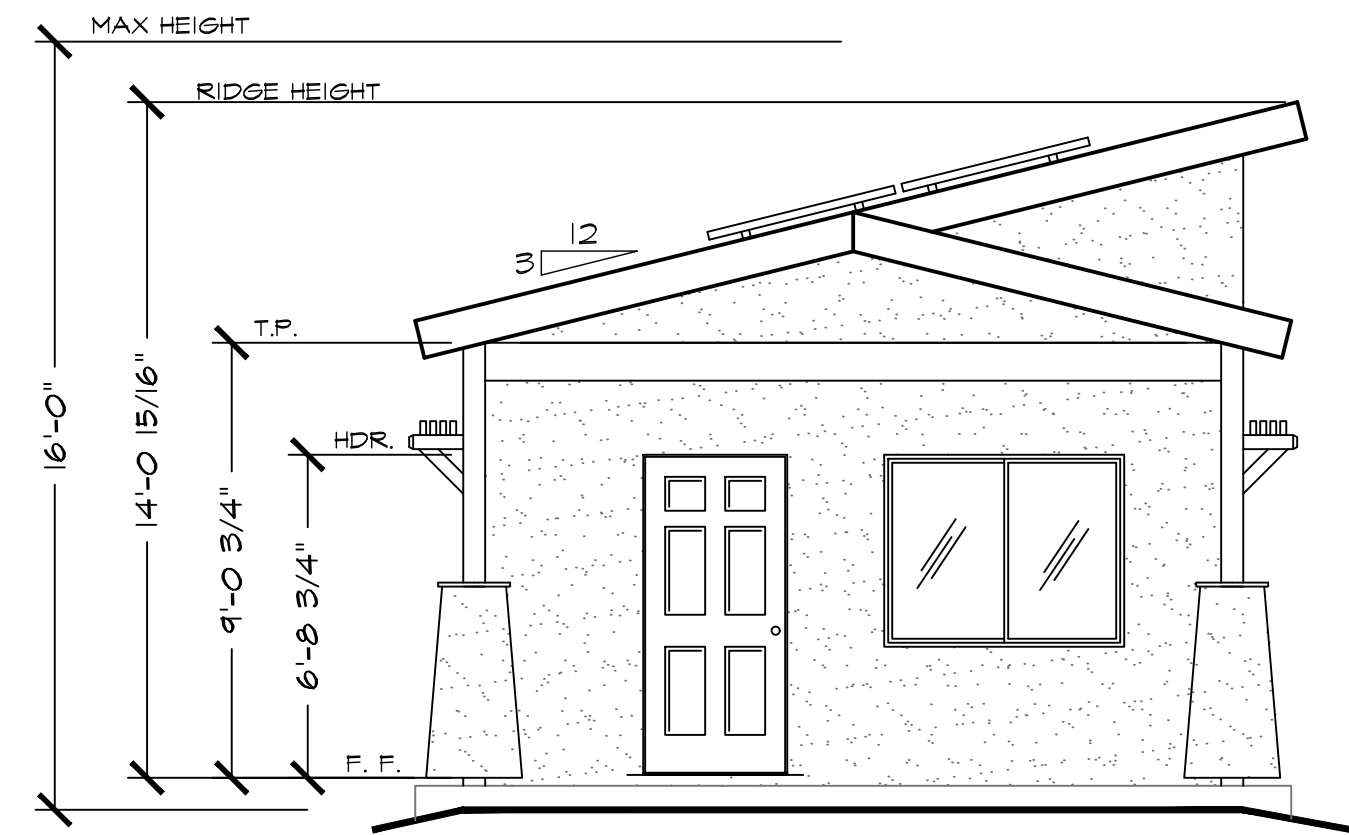


FRONT ELEVATION - BLACKBERRY

1/4" = 1'-0"

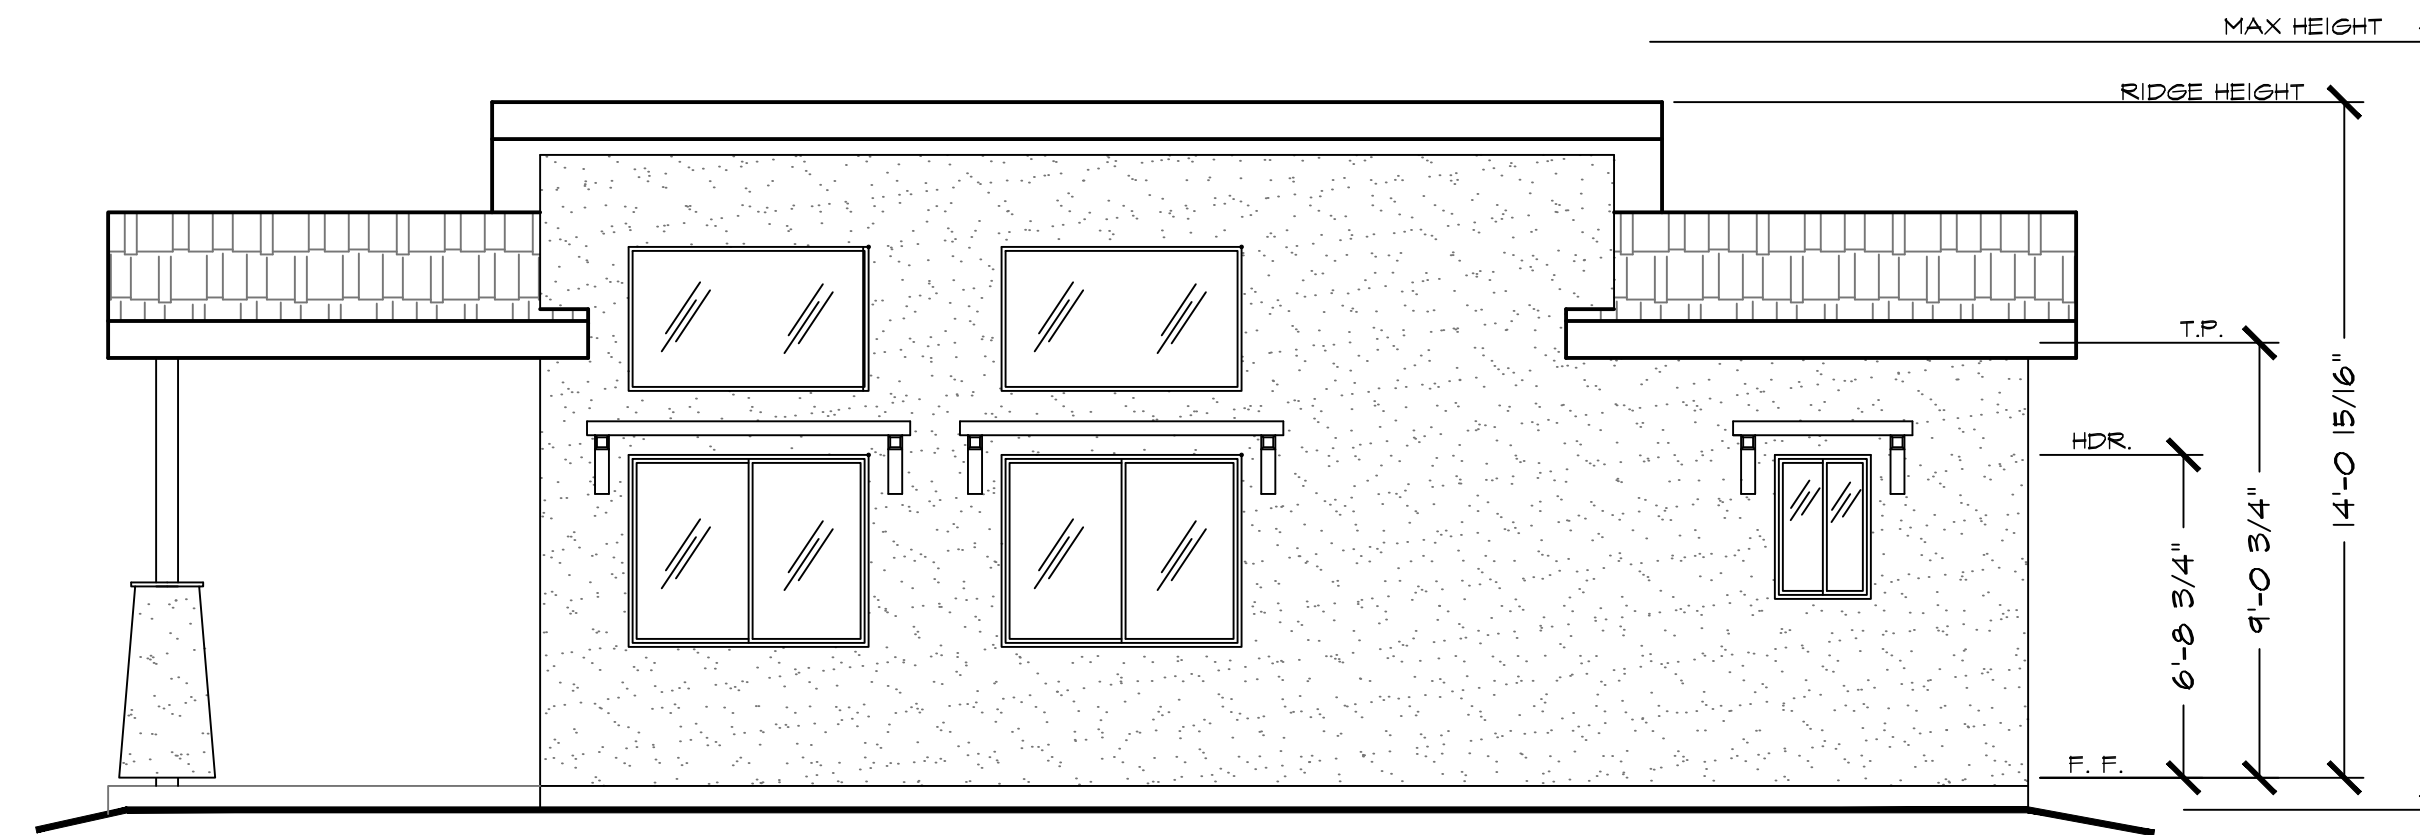


RIGHT ELEVATION - BLACKBERRY

1/4" = 1'-0"

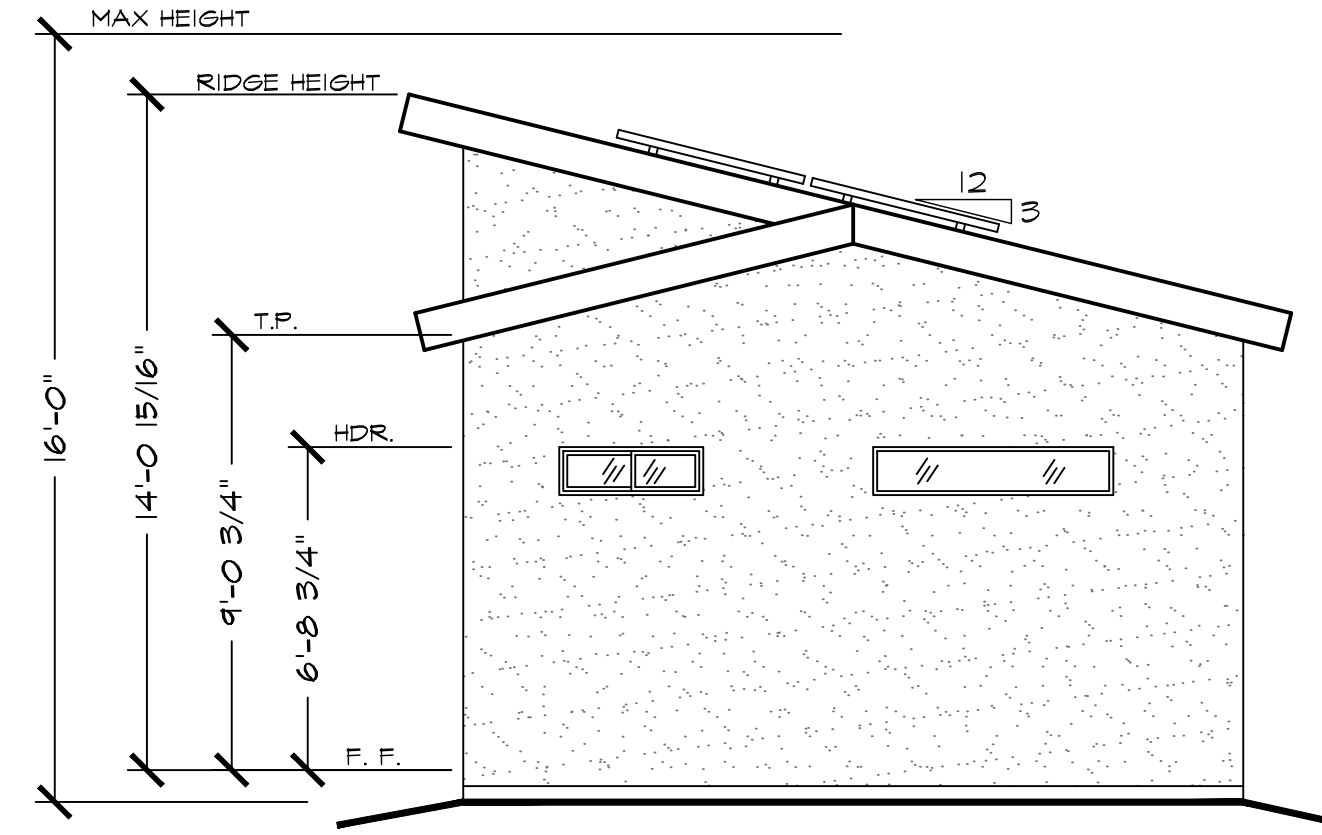

REAR ELEVATION - BLACKBERRY

1/4" = 1'-0"

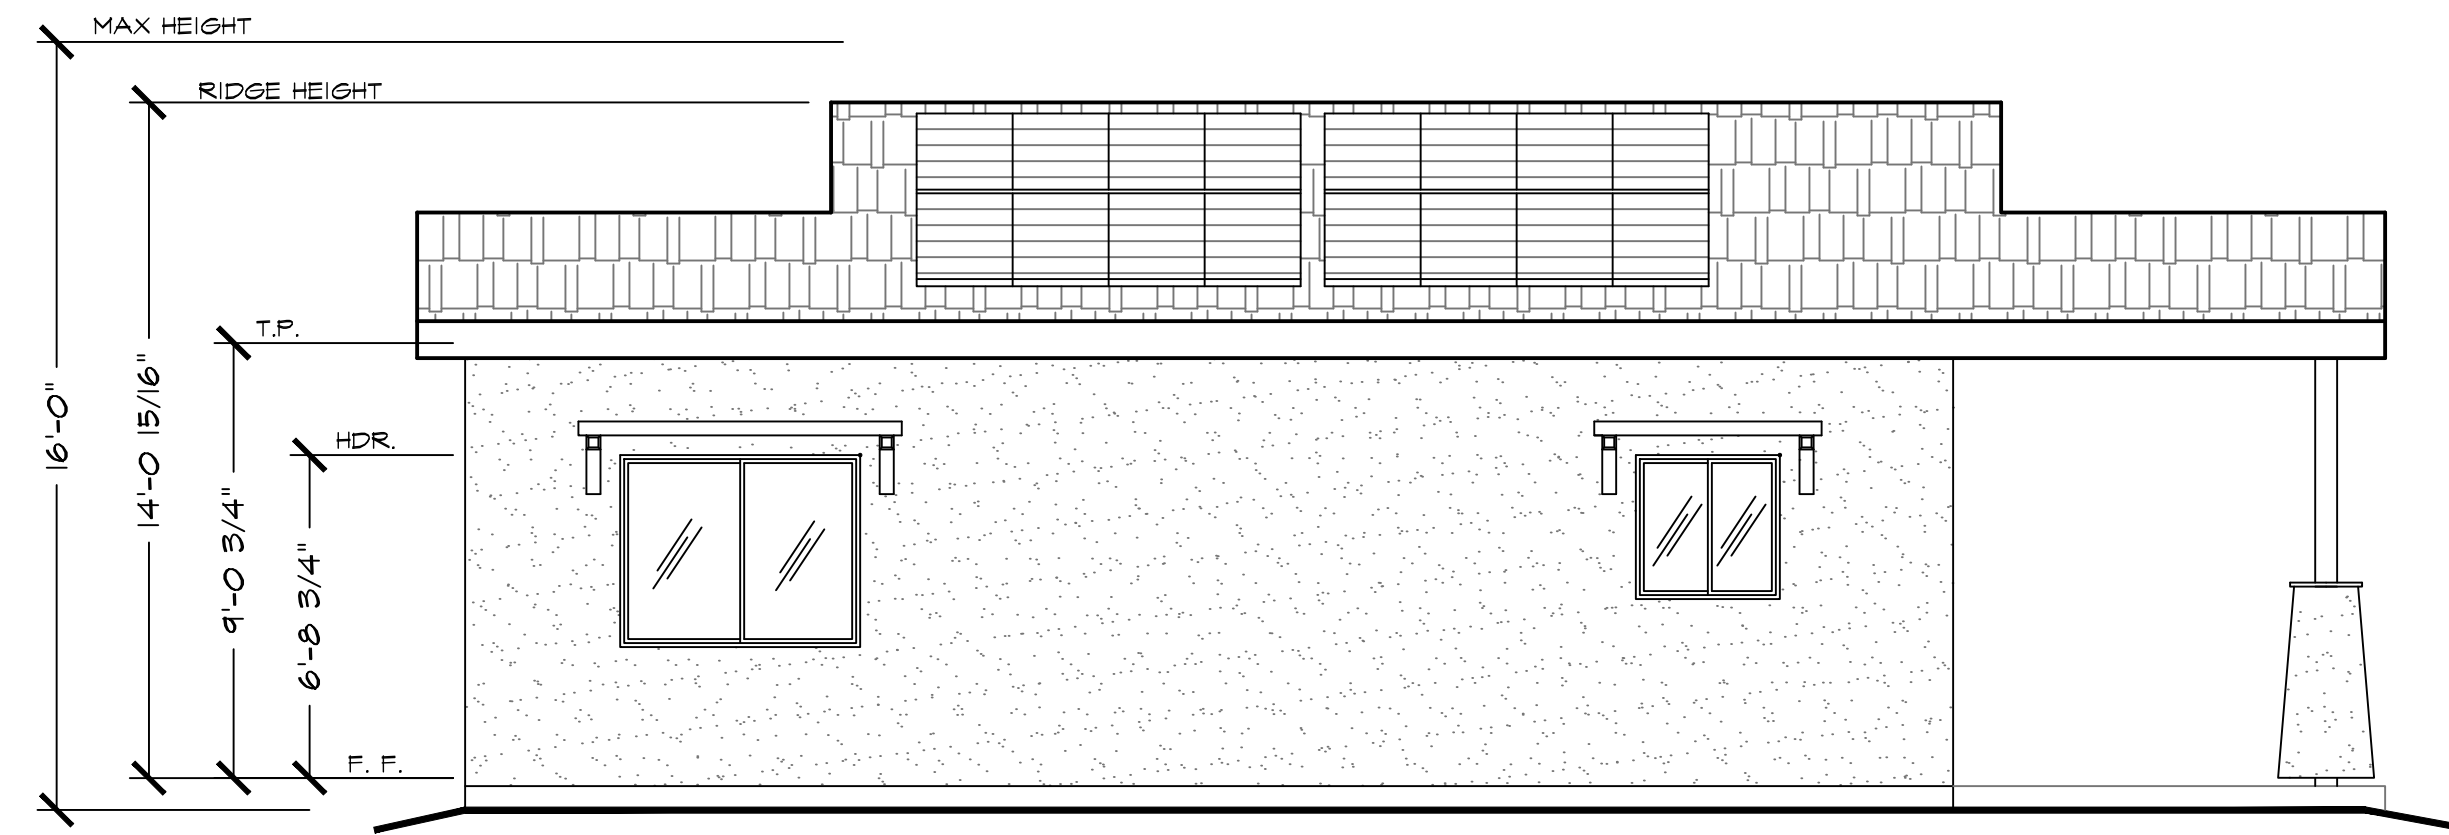


LEFT ELEVATION - BLACKBERRY

1/4" = 1'-0"


General Notes

JACKSON AND SANDS ENGINEERING HAS PROVIDED THESE PLANS SOLELY FOR THE USE FOR THE PROJECT SPECIFIED ON THESE PLANS & DOES NOT REPRESENT THAT THESE PLANS ARE SUITABLE FOR ANY OTHER SITE WEATHER MODIFIED OR NOT.

JACKSON & SANDS ENGINEERING, INC
1250 EAST AVE #25
CHICO, CA 95926
(530)521-5415

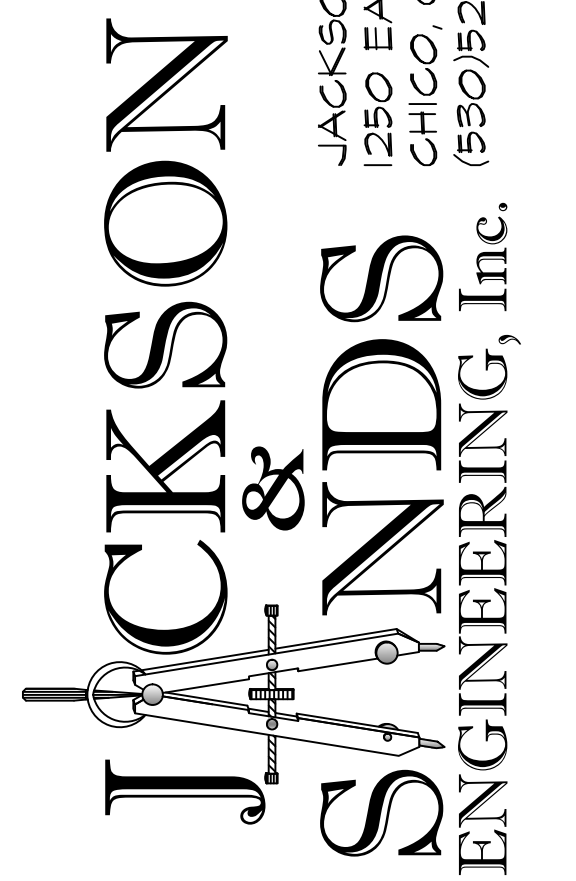

No.	Revision/Issue	Date

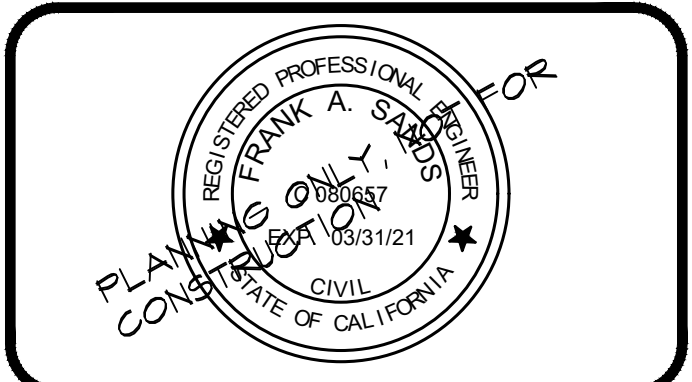

496 SF ADU
SHED ROOF

Project #-###	Sheet A#
Date	
Scale AS NOTED	

ELEVATIONS