






CYPRESS

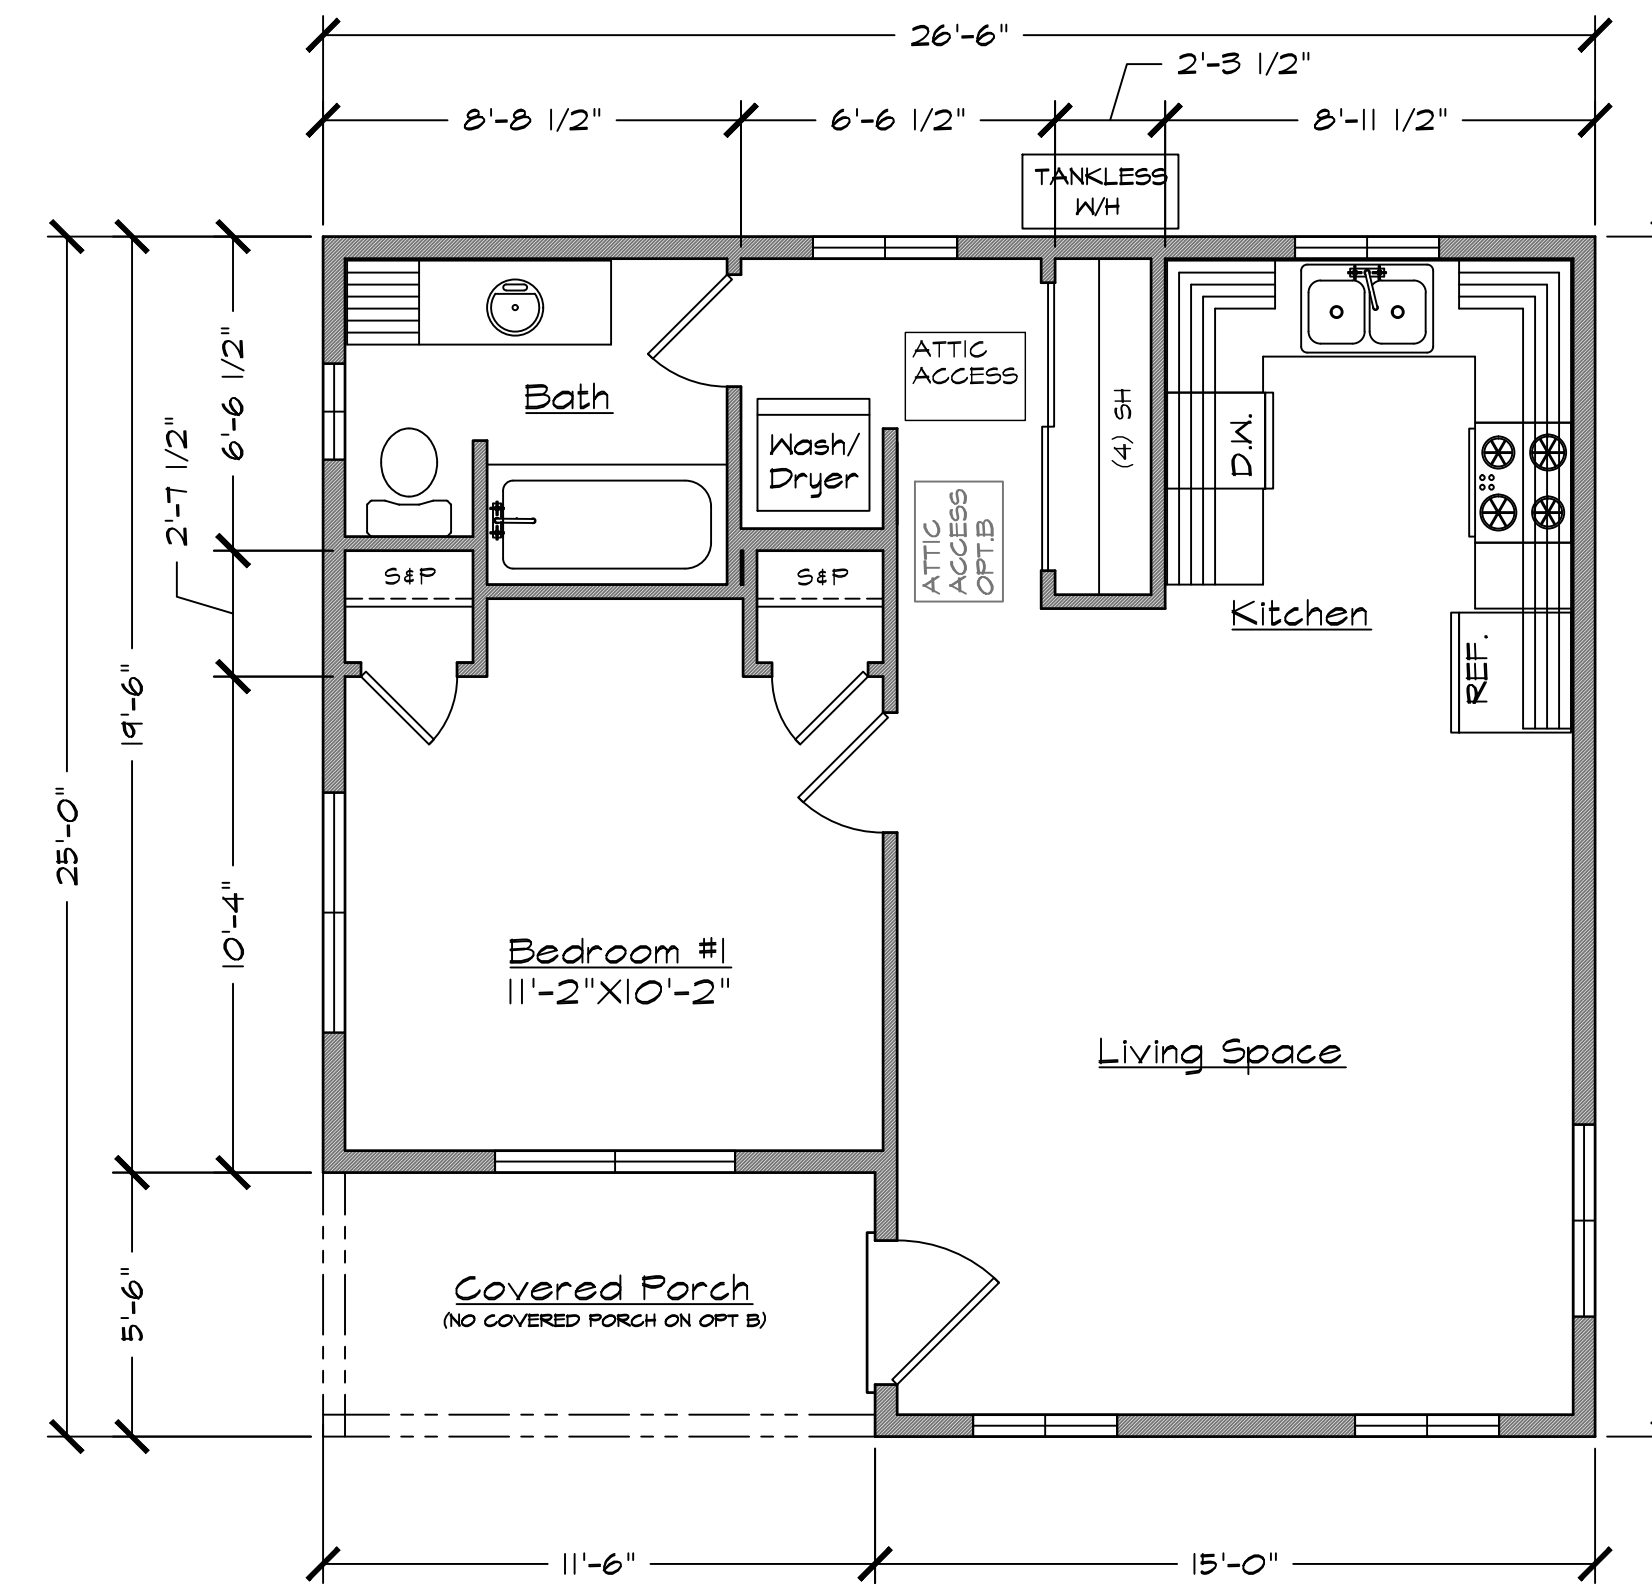


FLOOR PLAN | 1 BED, 1 BATH
599 SQ. FT. | 1/4" = 1'-0"

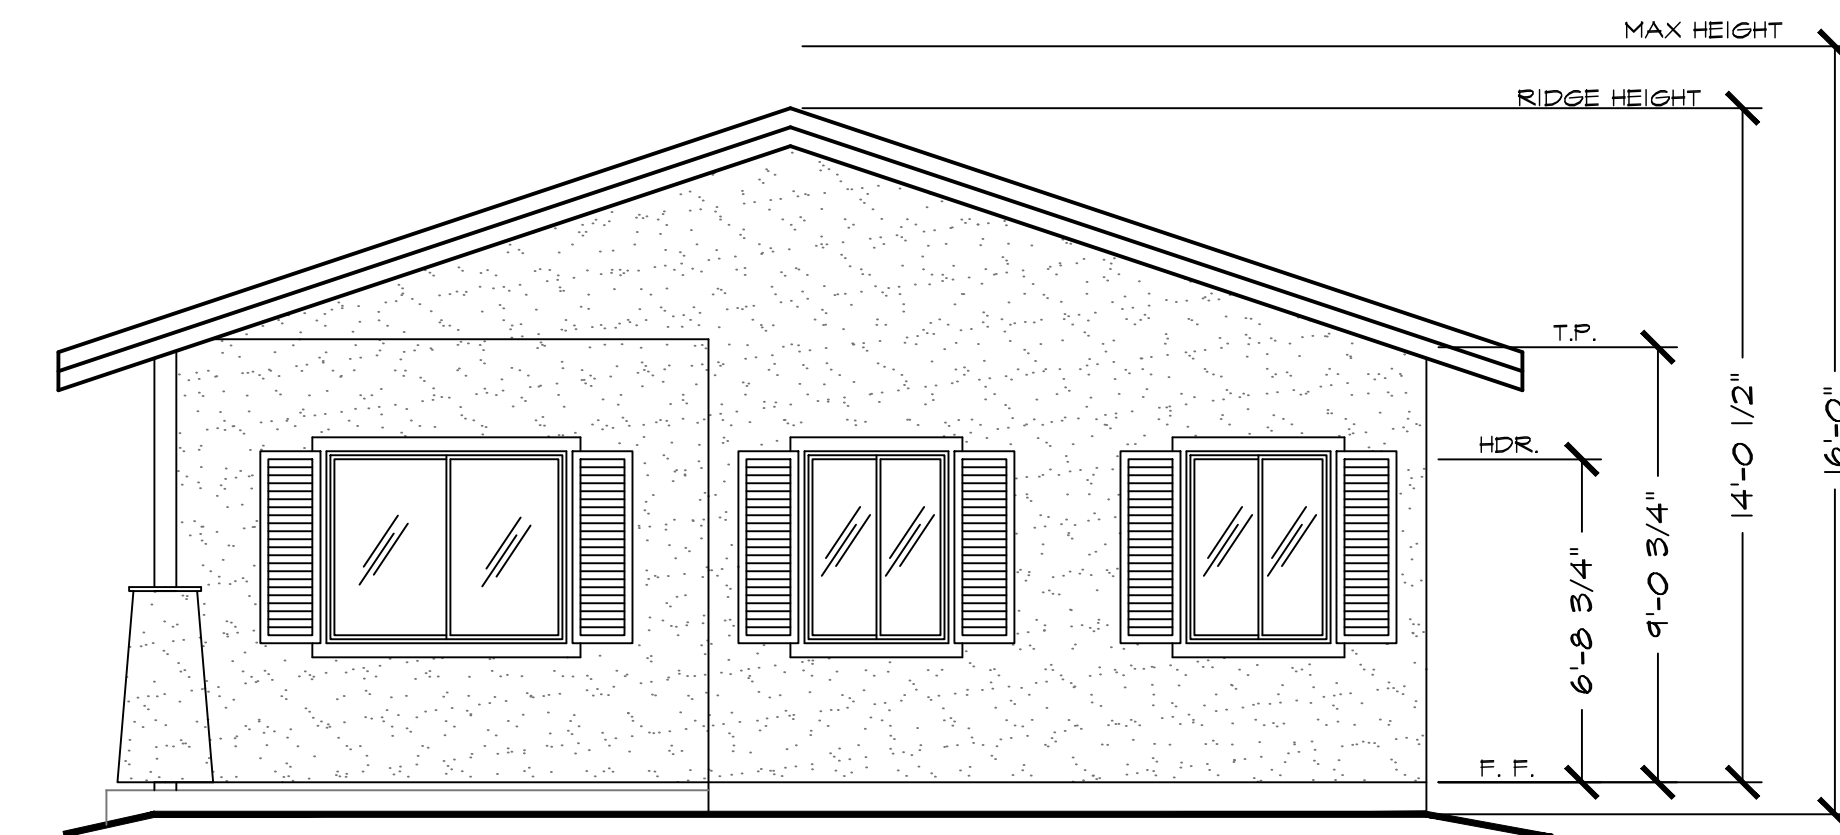


FRONT ELEVATION - CYPRESS
1/4" = 1'-0"

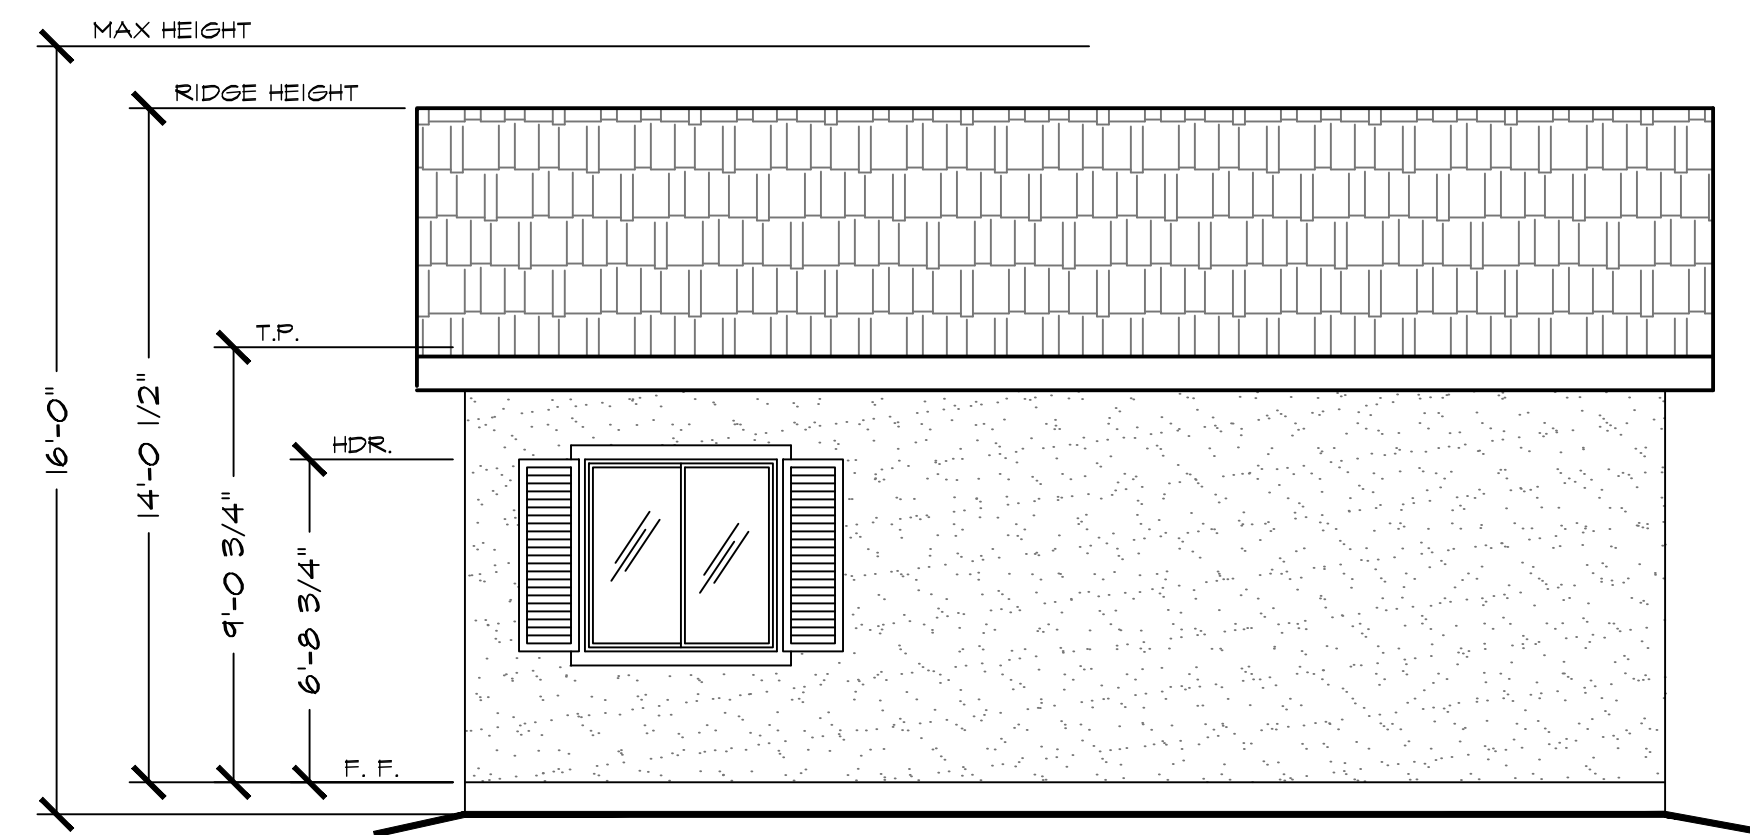

RIGHT ELEVATION - CYPRESS
1/4" = 1'-0"

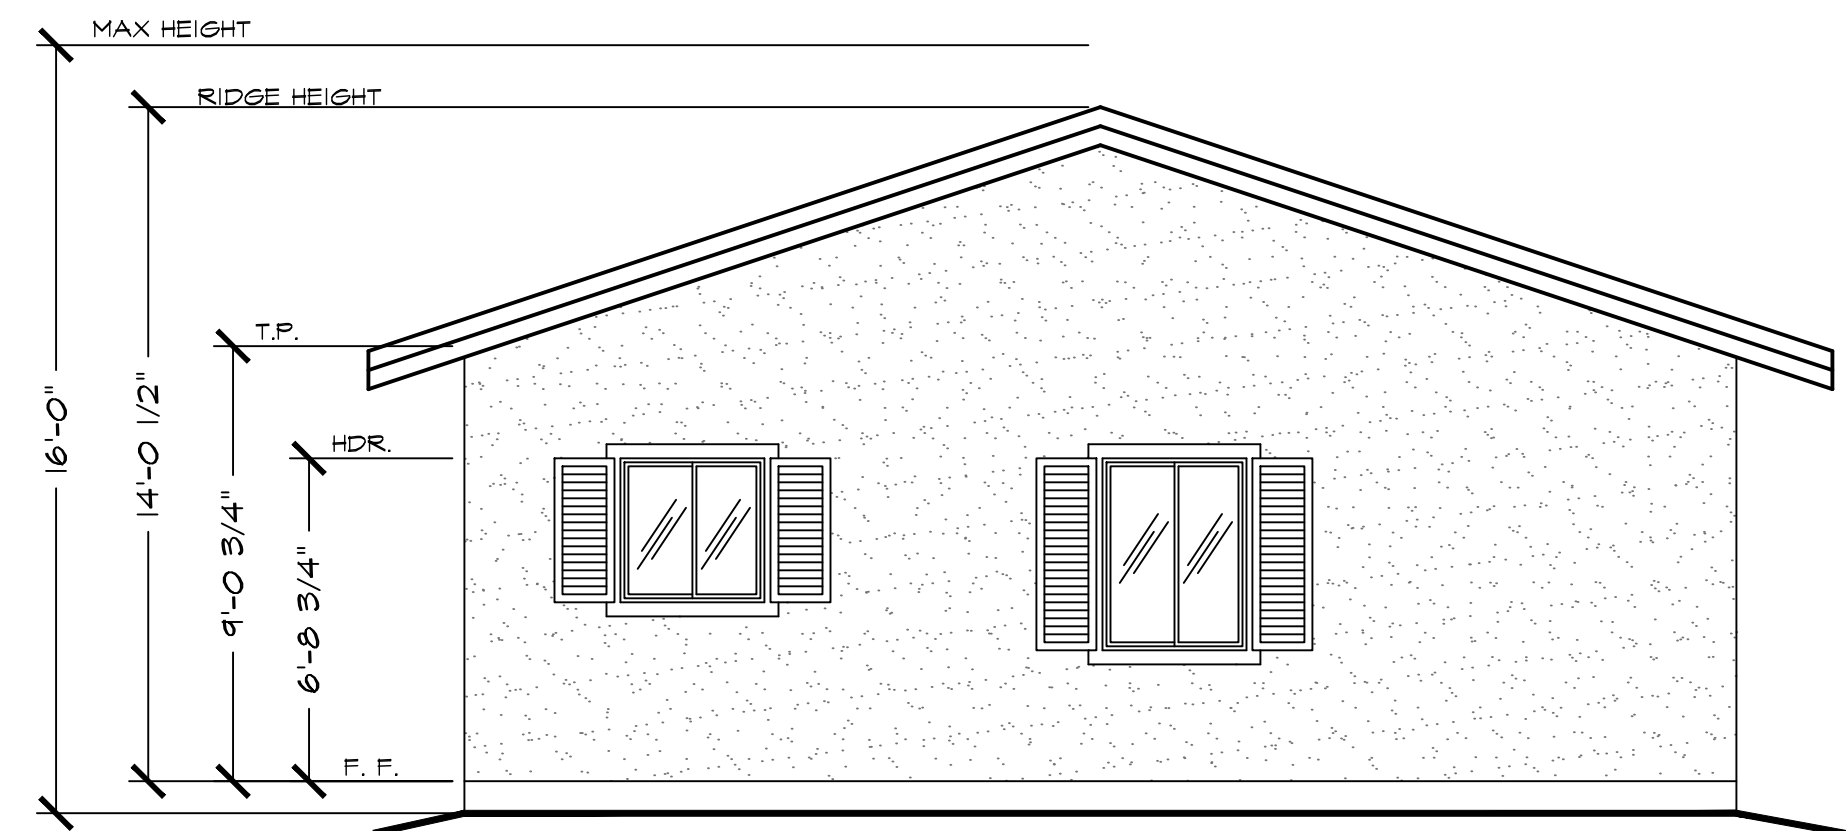

REAR ELEVATION - CYPRESS
1/4" = 1'-0"

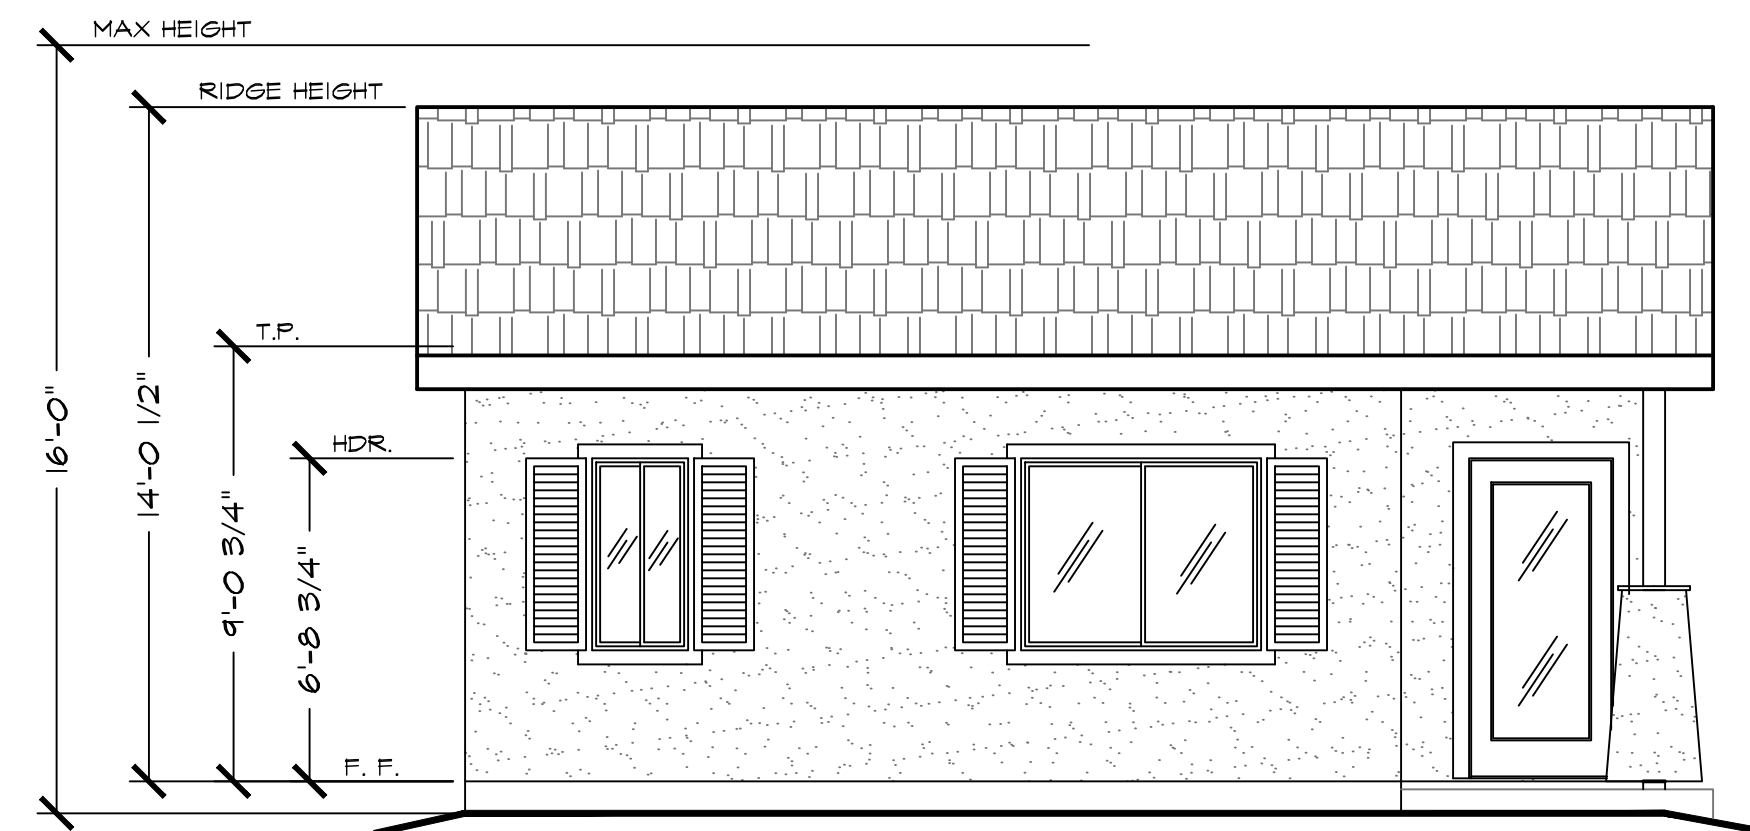


LEFT ELEVATION - CYPRESS
1/4" = 1'-0"

General Notes

JACKSON AND SANDS ENGINEERING HAS PROVIDED THESE PLANS SOLELY FOR THE USE FOR THE PROJECT SPECIFIED ON THESE PLANS & DOES NOT REPRESENT THAT THESE PLANS ARE SUITABLE FOR ANY OTHER SITE WEATHER MODIFIED OR NOT.

JACKSON & SANDS
ENGINEERING, Inc.
JACKSON & SANDS ENGINEERING, INC.
1250 EAST AVE #25
CHICO, CA 95926
(530)521-5415

| No. | Revision/Issue | Date |
|-----|----------------|------|
| | | |
| | | |

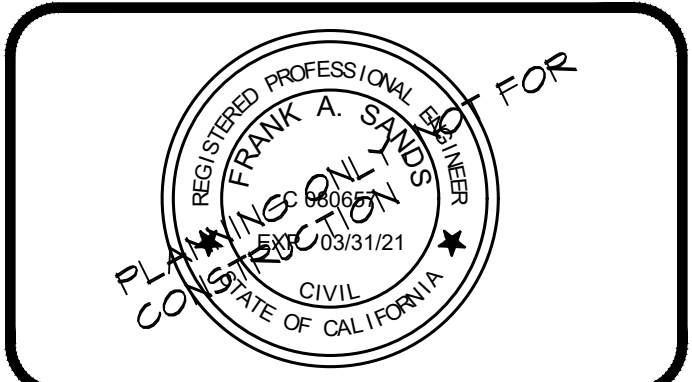

599 SF ADU

| | |
|----------------|----------|
| Project #_### | Sheet A# |
| Date | |
| Scale AS NOTED | |

ELEVATIONS