





ALDER

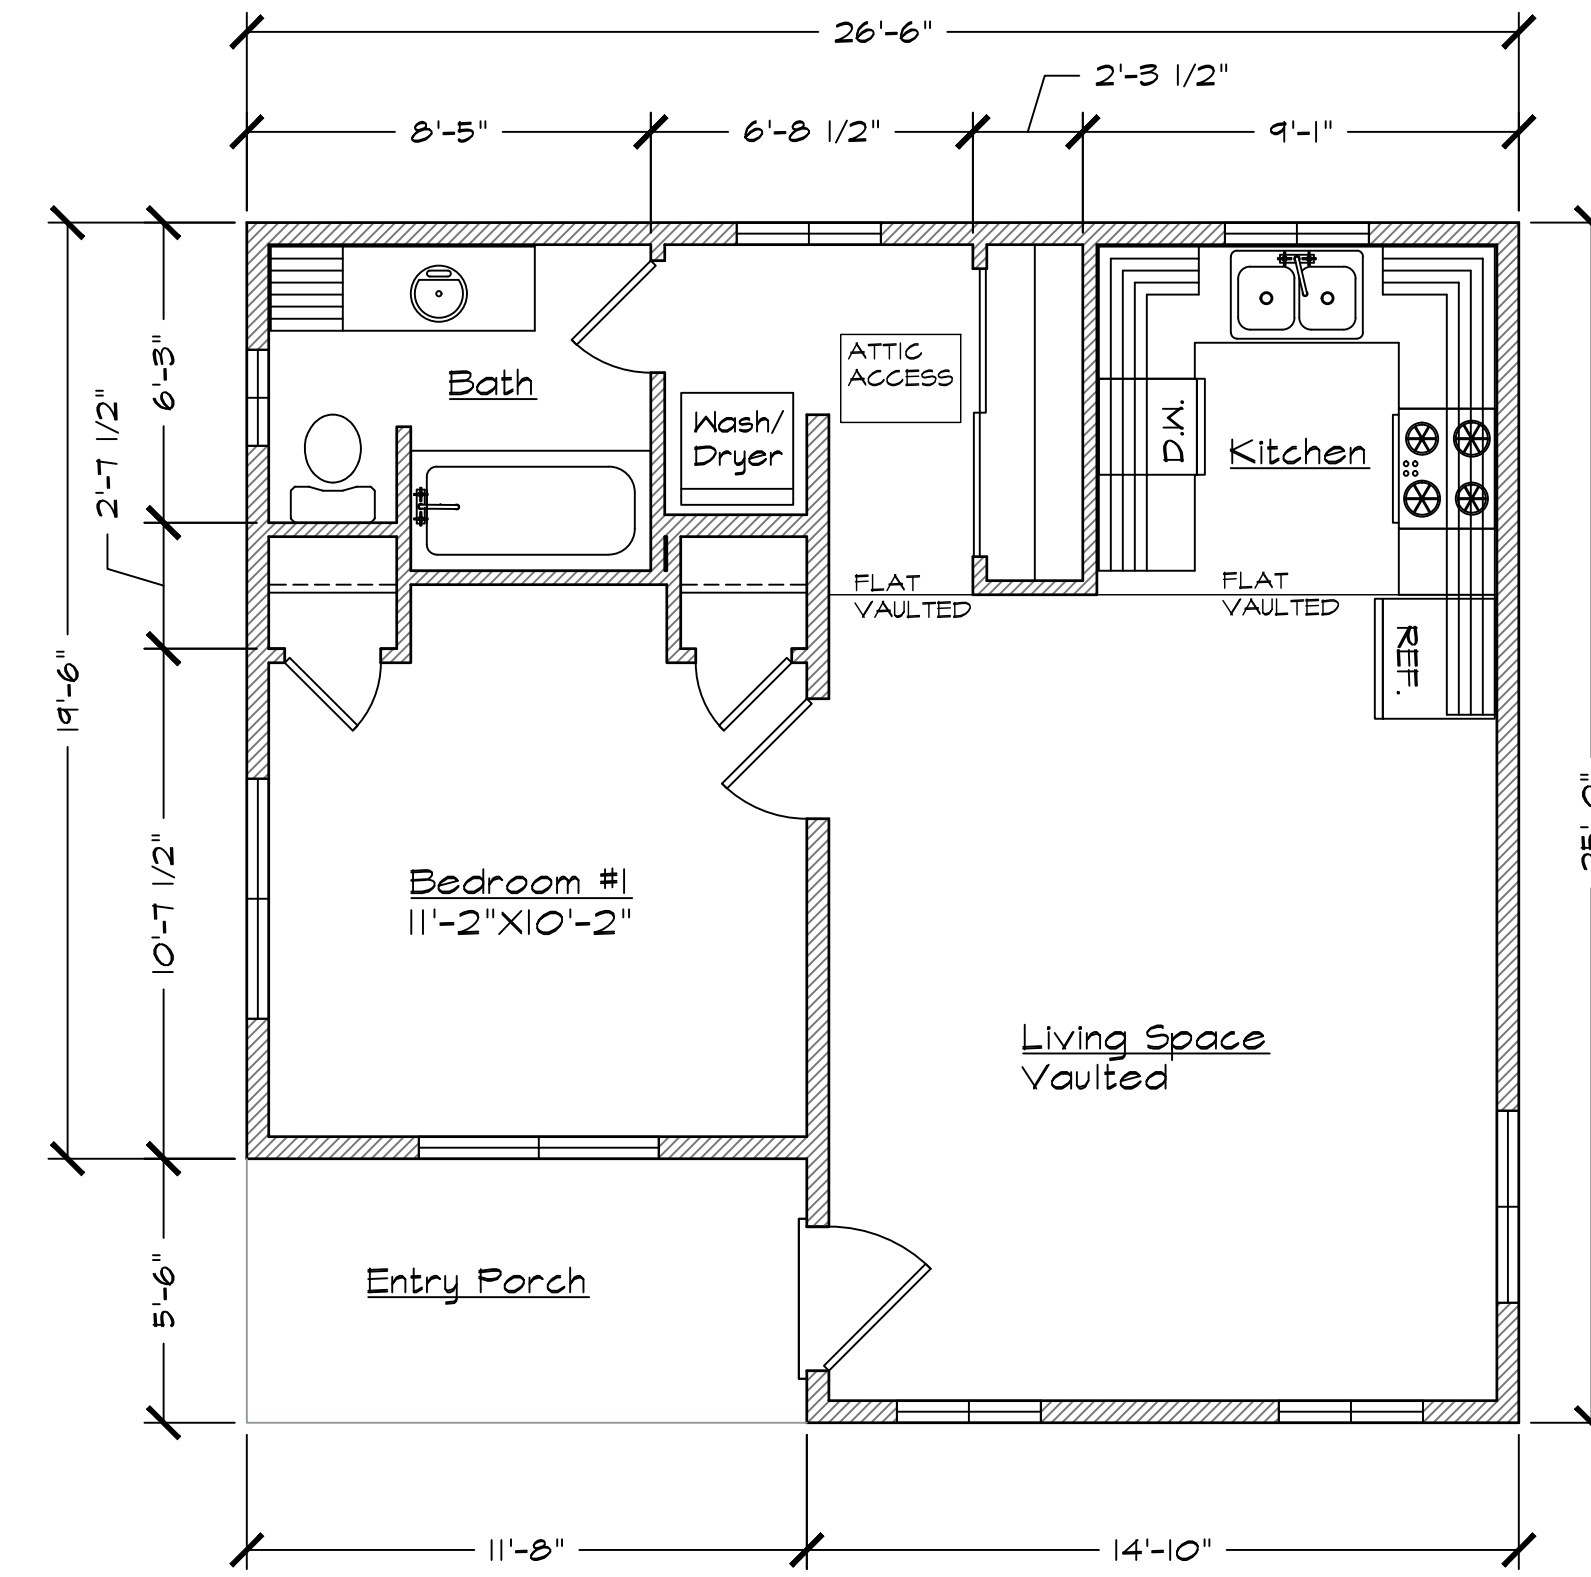


FLOOR PLAN | 1 BED, 1 BATH

599 SQ. FT. 1/4" = 1'-0"

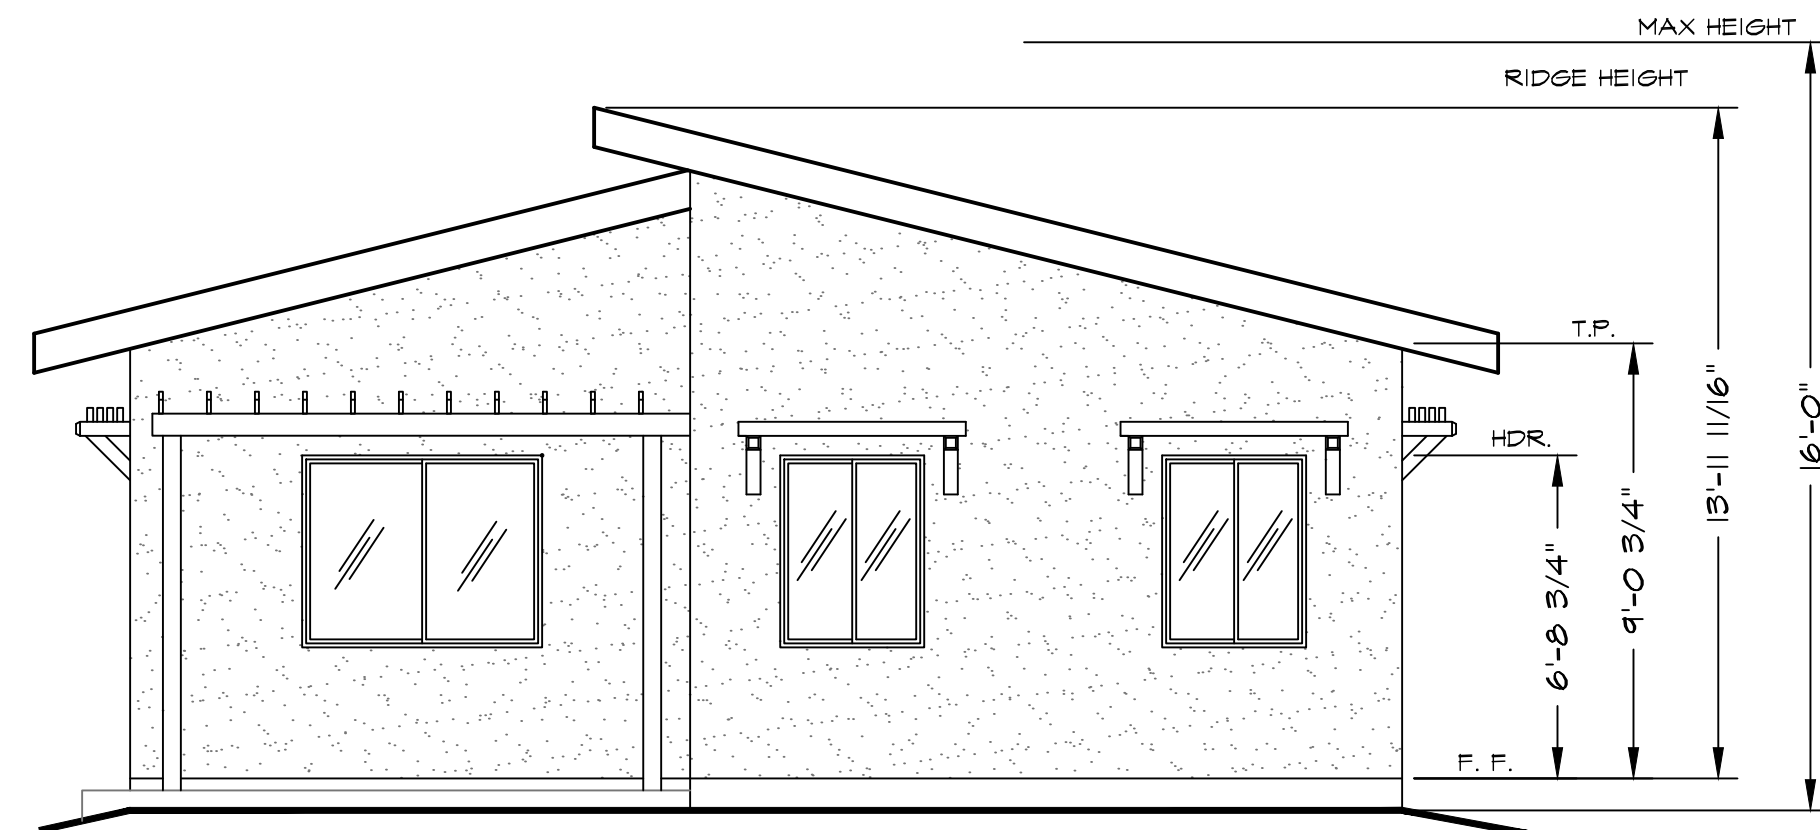


FRONT ELEVATION - ALDER

1/4" = 1'-0"

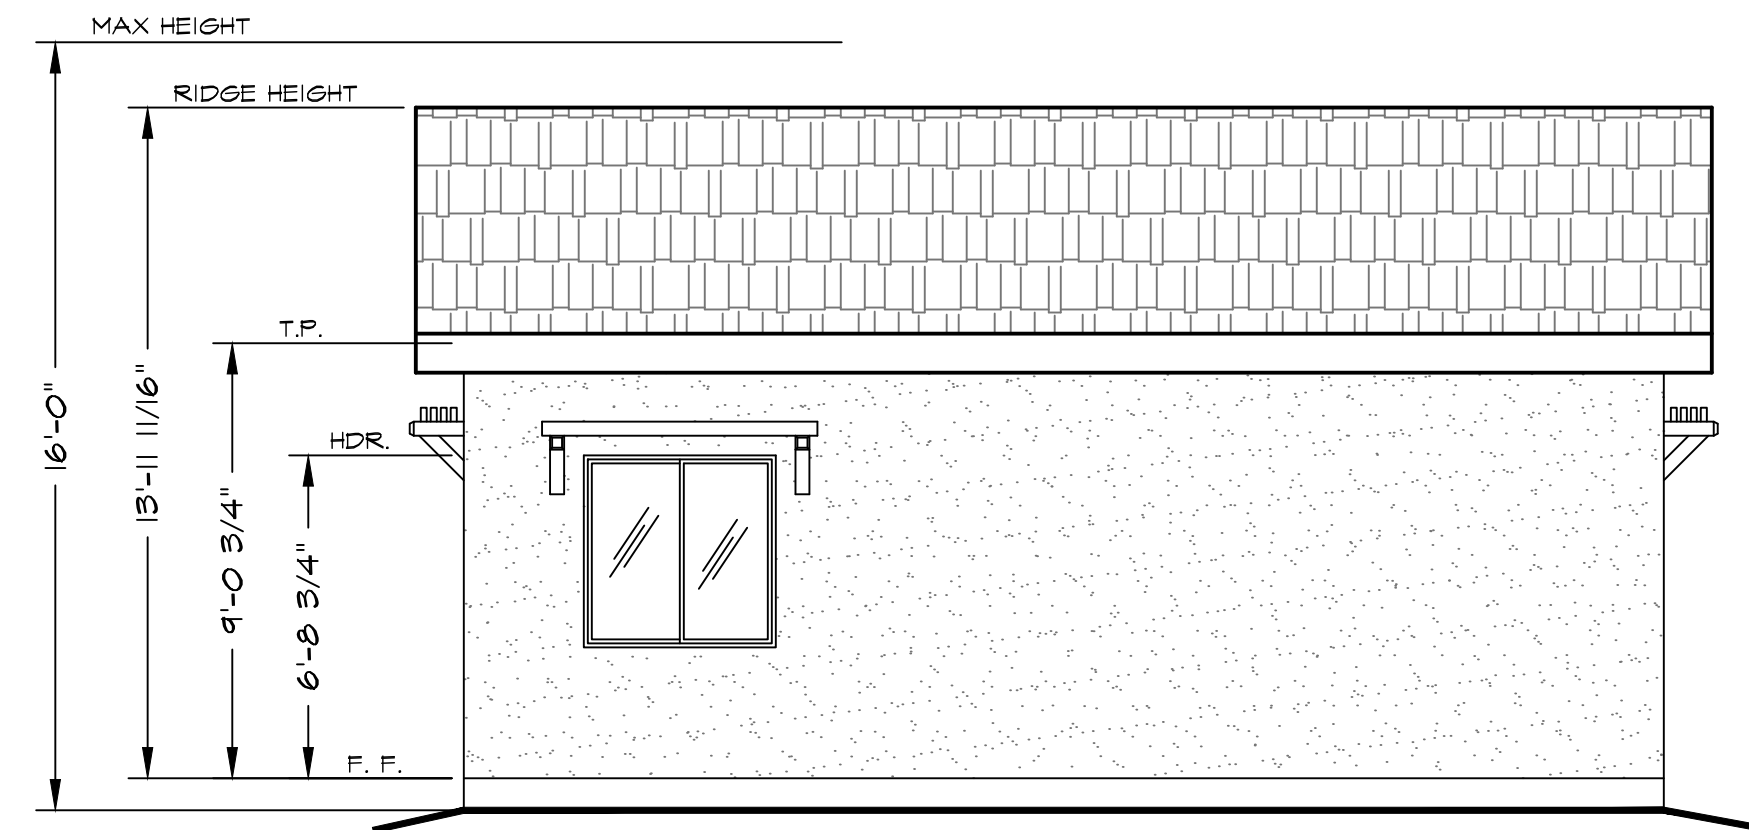


RIGHT ELEVATION - ALDER

1/4" = 1'-0"

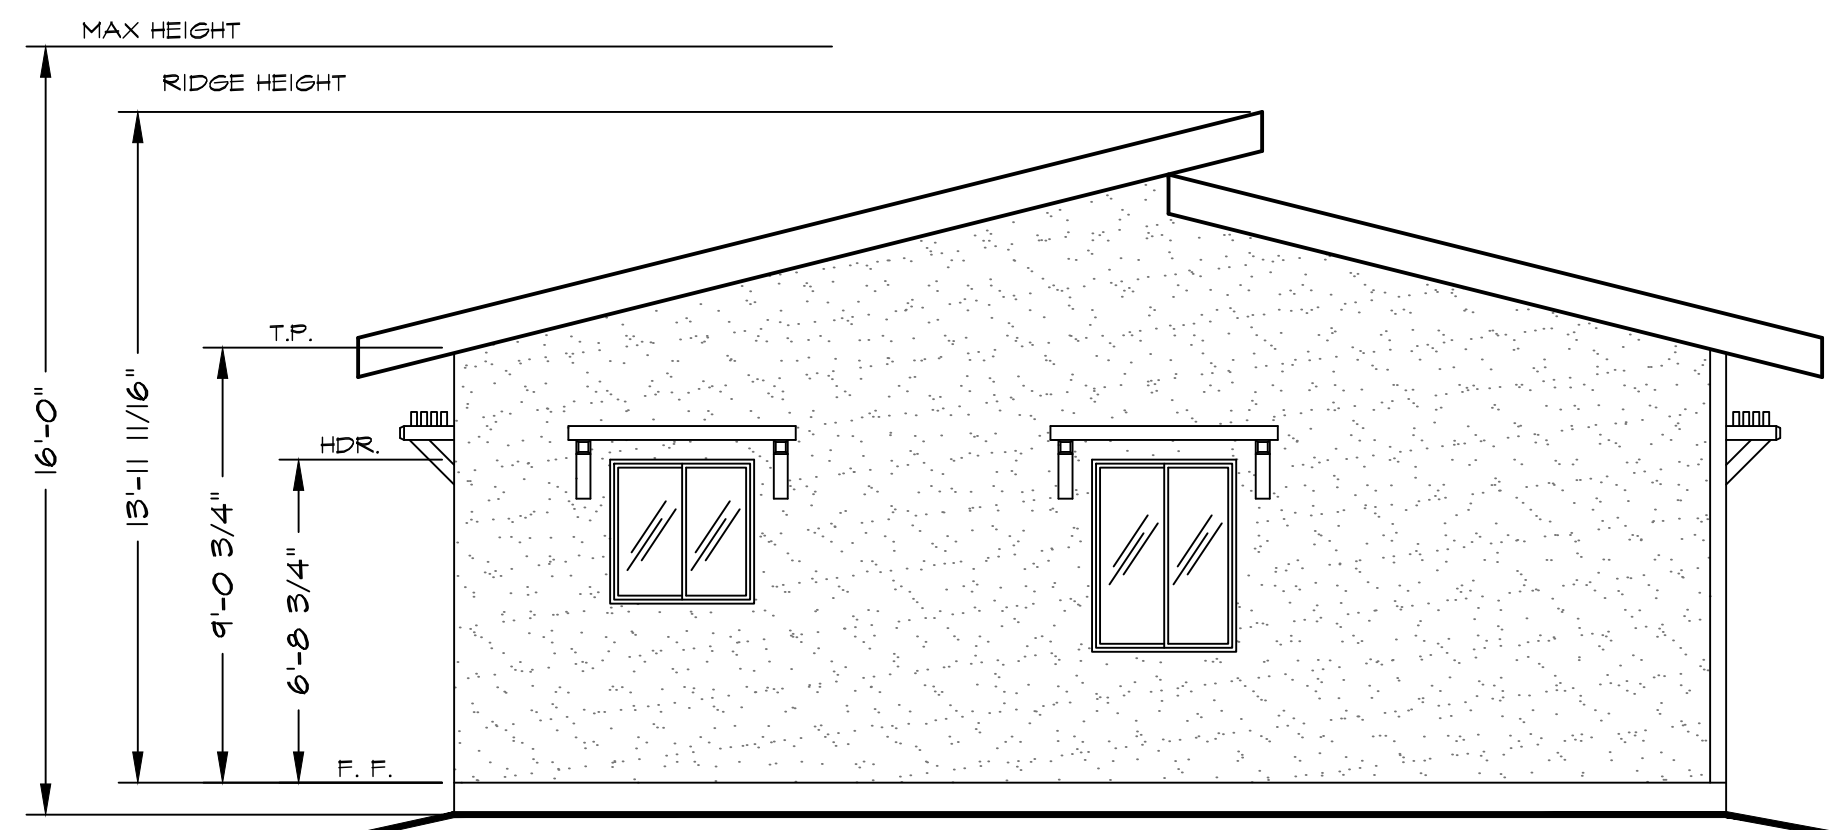

REAR ELEVATION - ALDER

1/4" = 1'-0"

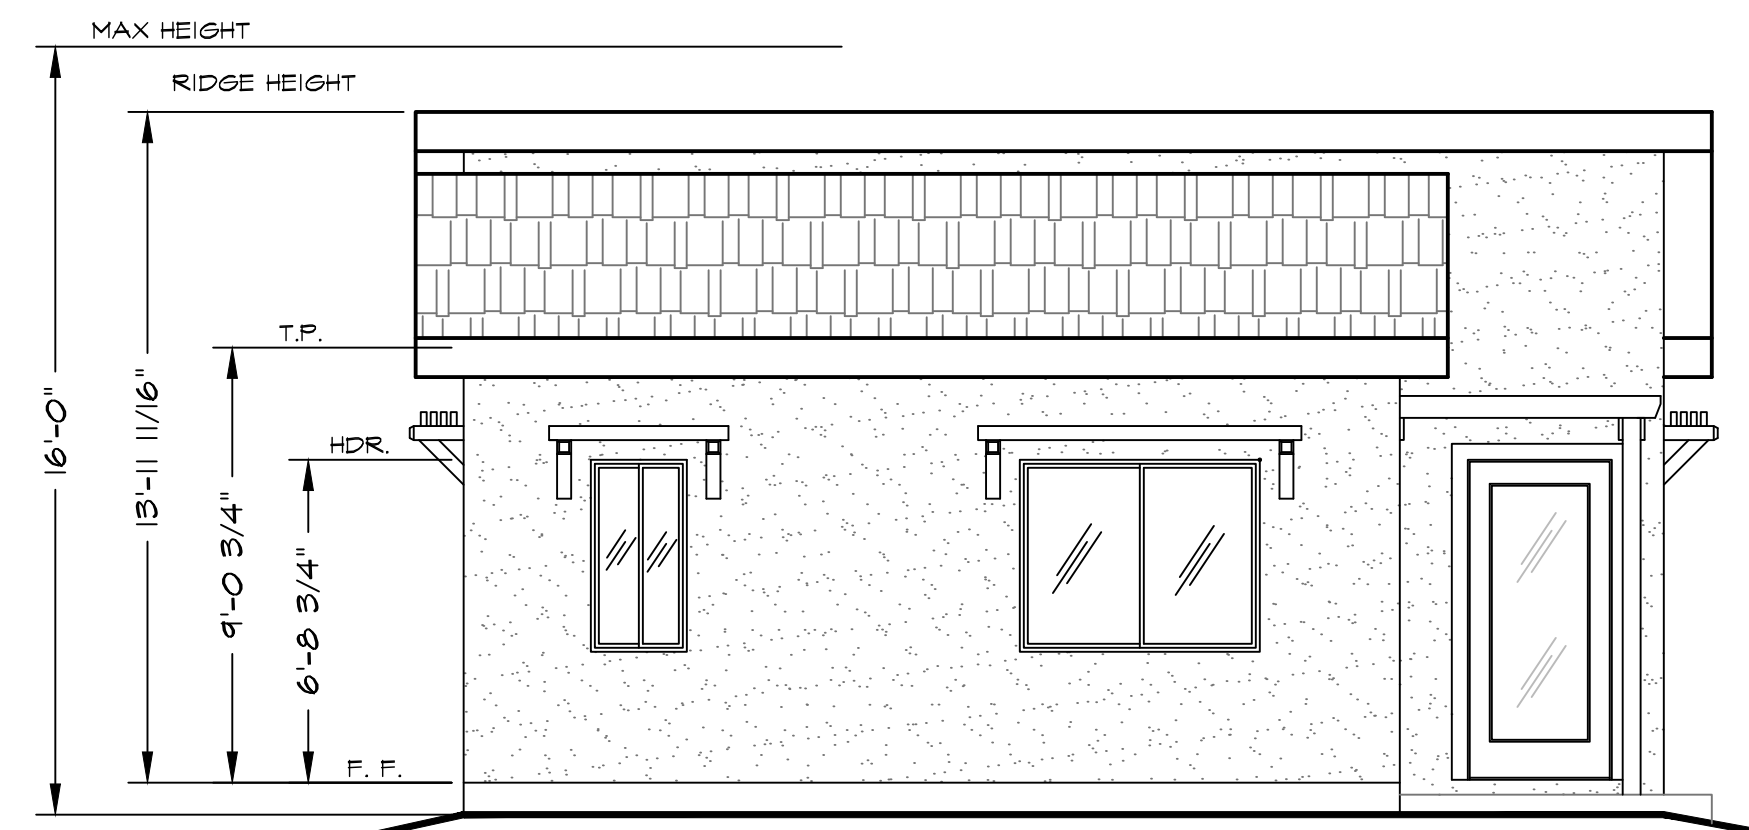

LEFT ELEVATION - ALDER


1/4" = 1'-0"

General Notes

JACKSON AND SANDS ENGINEERING HAS PROVIDED THESE PLANS SOLELY FOR THE USE FOR THE PROJECT SPECIFIED ON THESE PLANS & DOES NOT REPRESENT THAT THESE PLANS ARE SUITABLE FOR ANY OTHER SITE WEATHER MODIFIED OR NOT.

JACKSON & SANDS ENGINEERING, INC.
 JACKSON & SANDS ENGINEERING, INC.
 1250 EAST AVE #25
 CHICO, CA 95926
 ENGINEERING, Inc. (530)521-5415

No.	Revision/Issue	Date

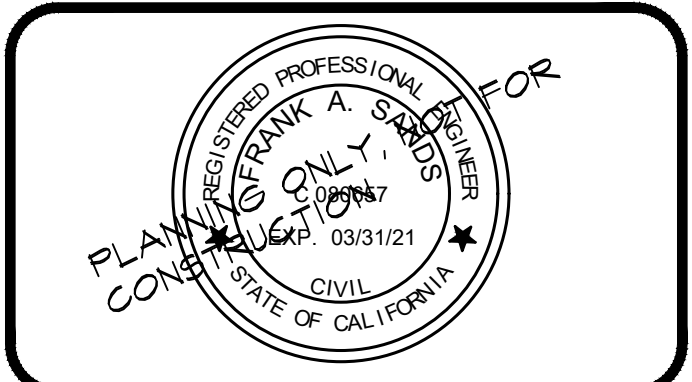

599 SF ADU
 SHED ROOF

Project #-###	Sheet A#
Date	
Scale AS NOTED	

ELEVATIONS