




# SANDSTONE

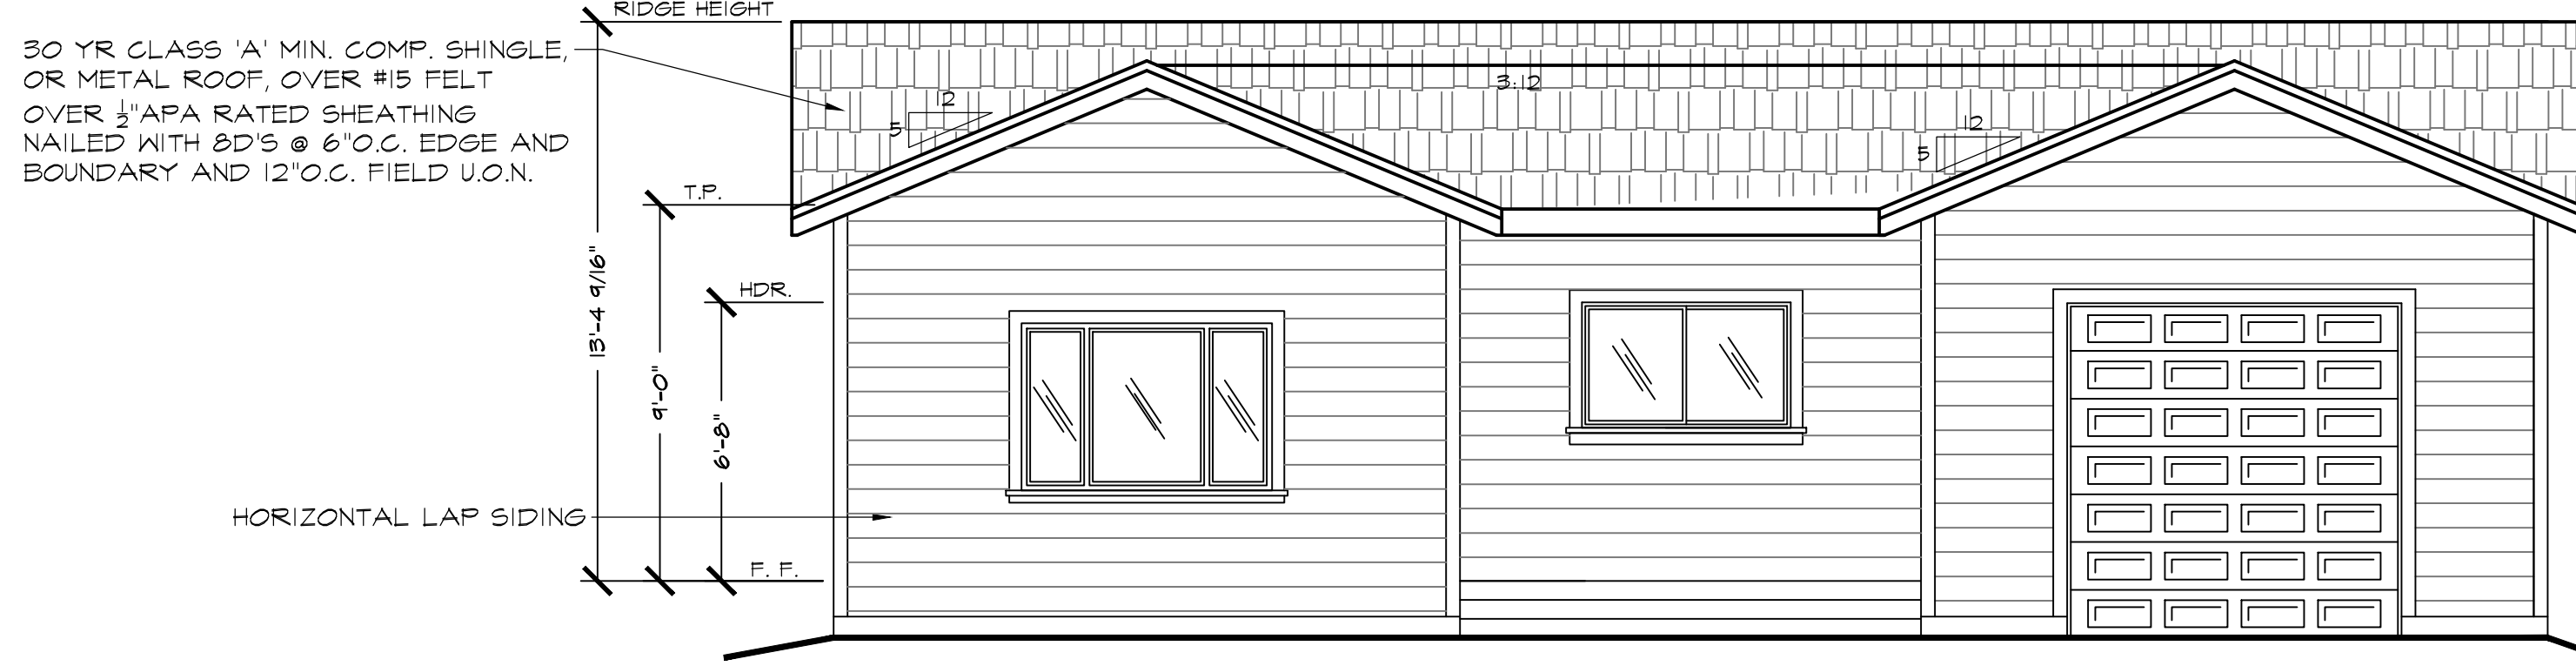


FRONT ELEVATION - FLOOR PLAN  
1/4" = 1'-0"

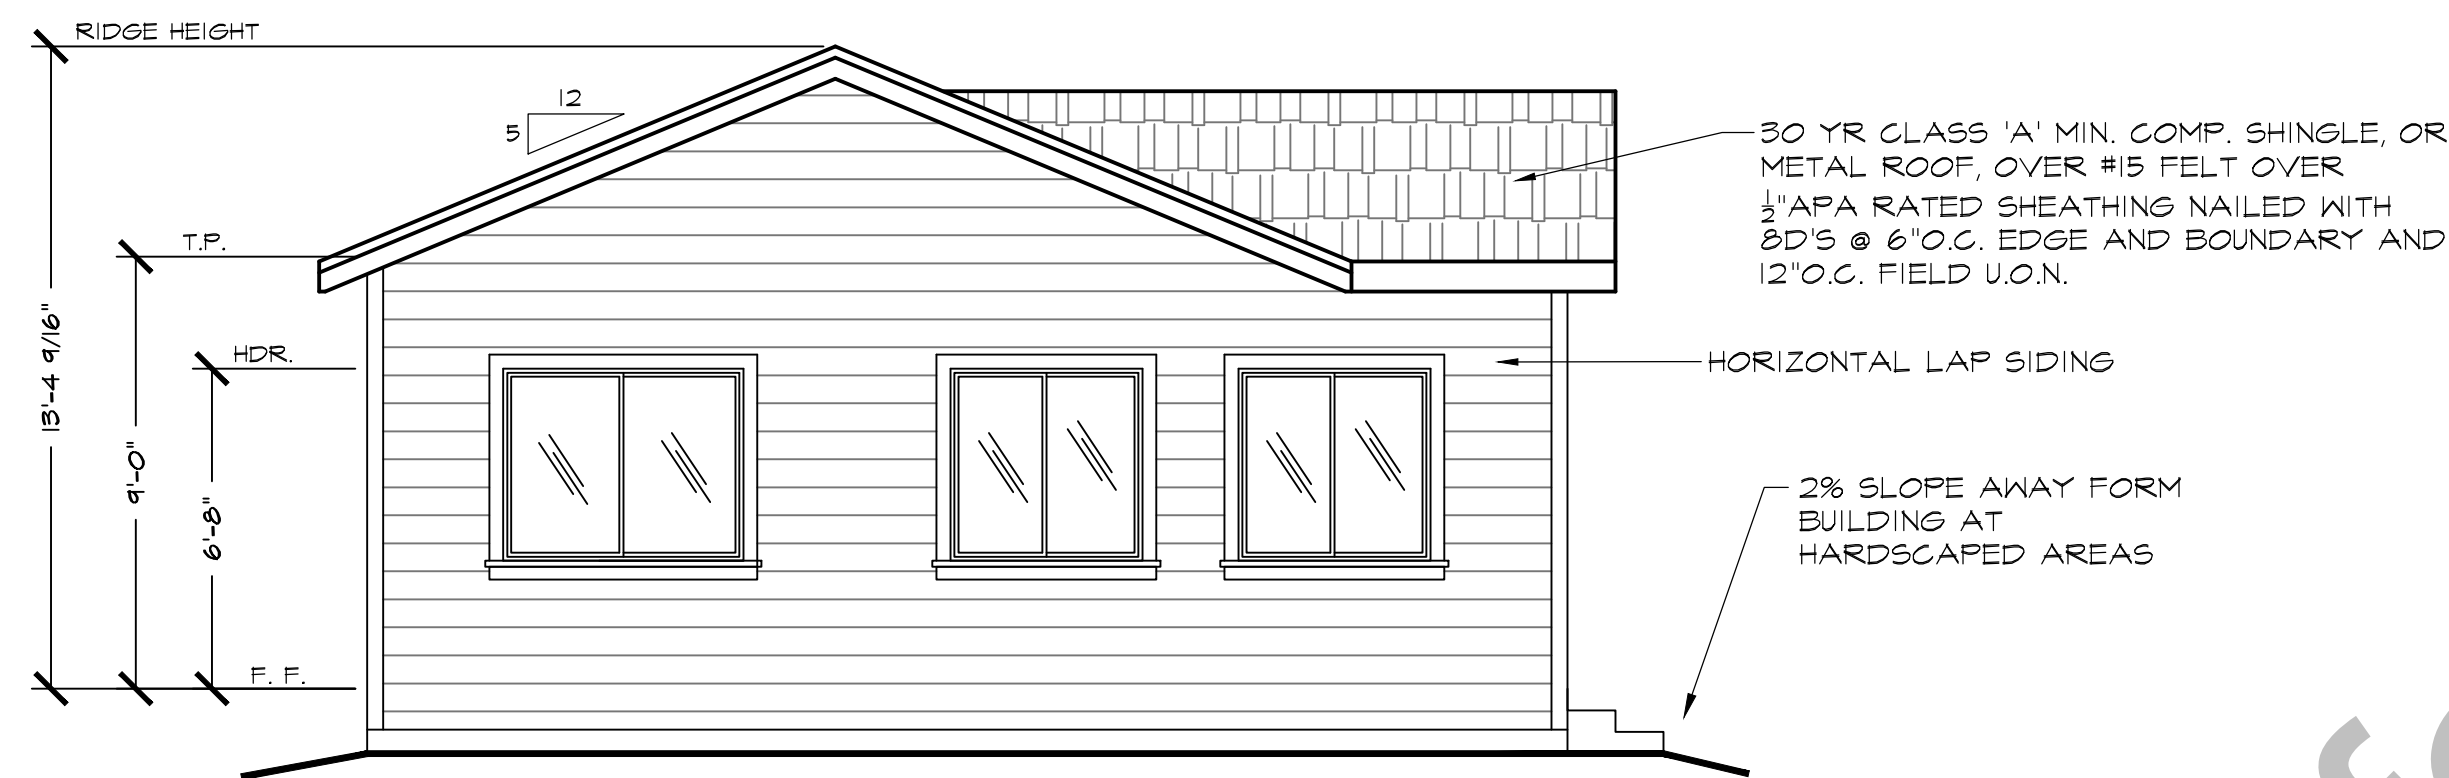


LEFT ELEVATION - FLOOR PLAN  
1/4" = 1'-0"

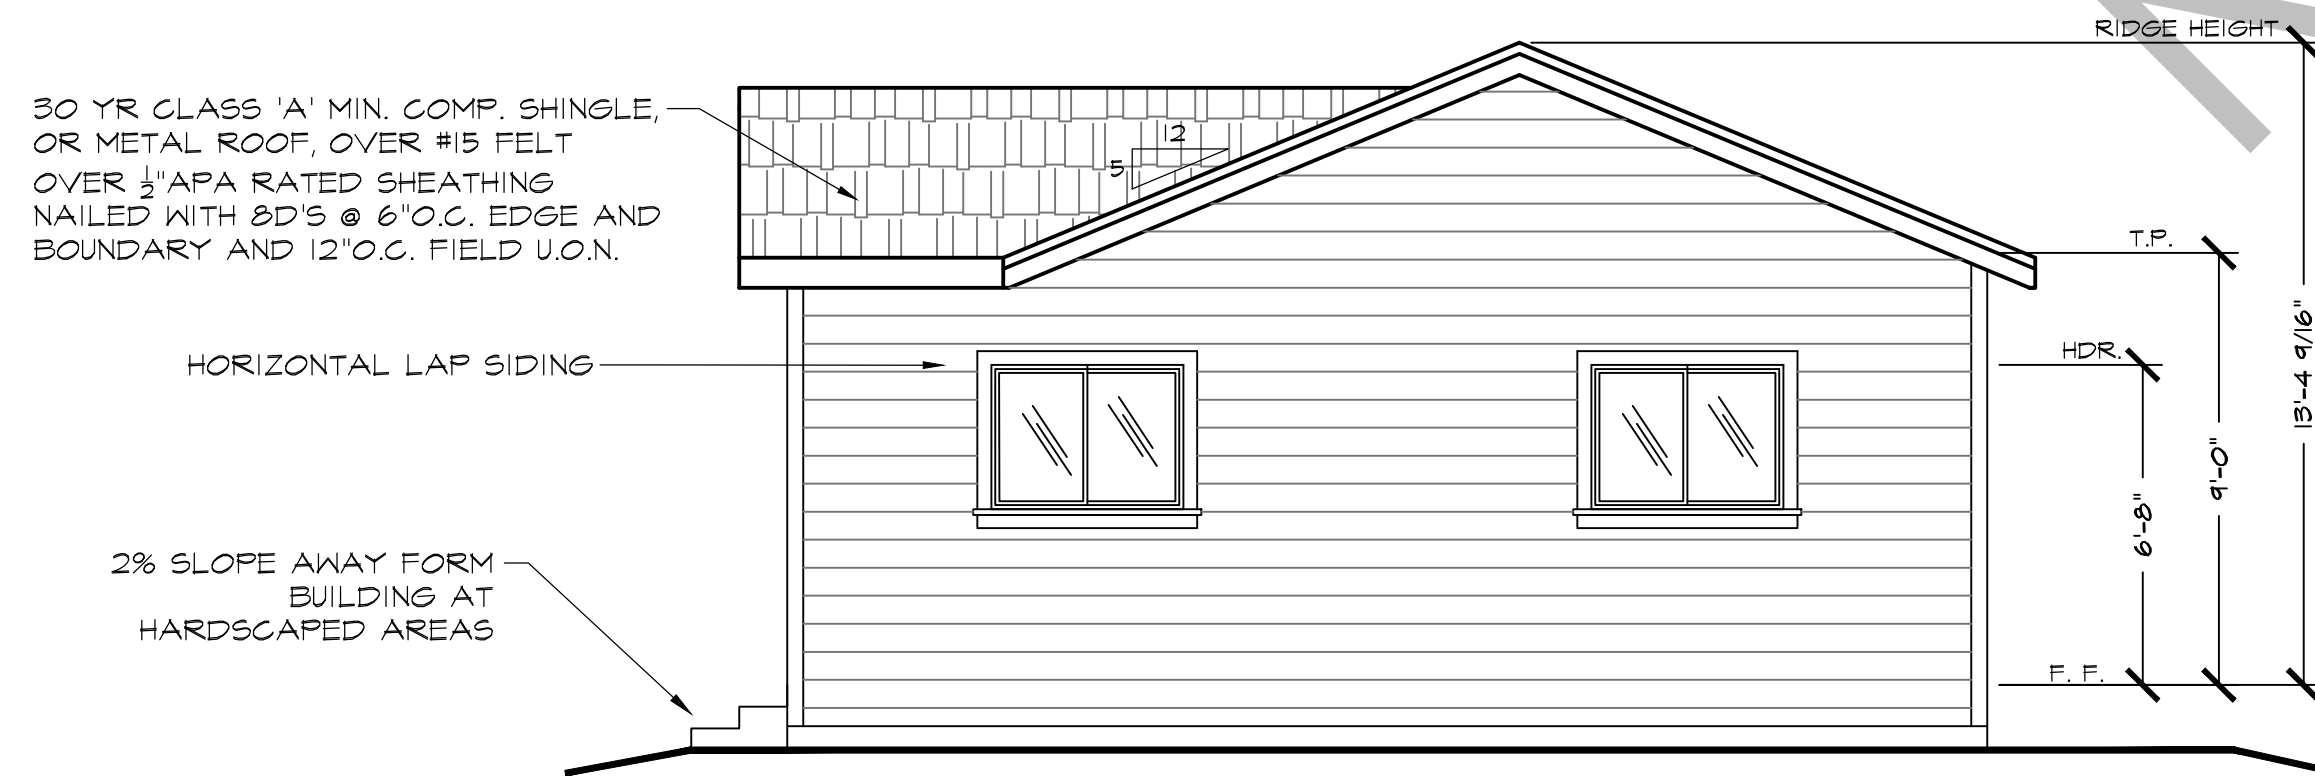

RIGHT ELEVATION - FLOOR PLAN  
1/4" = 1'-0"

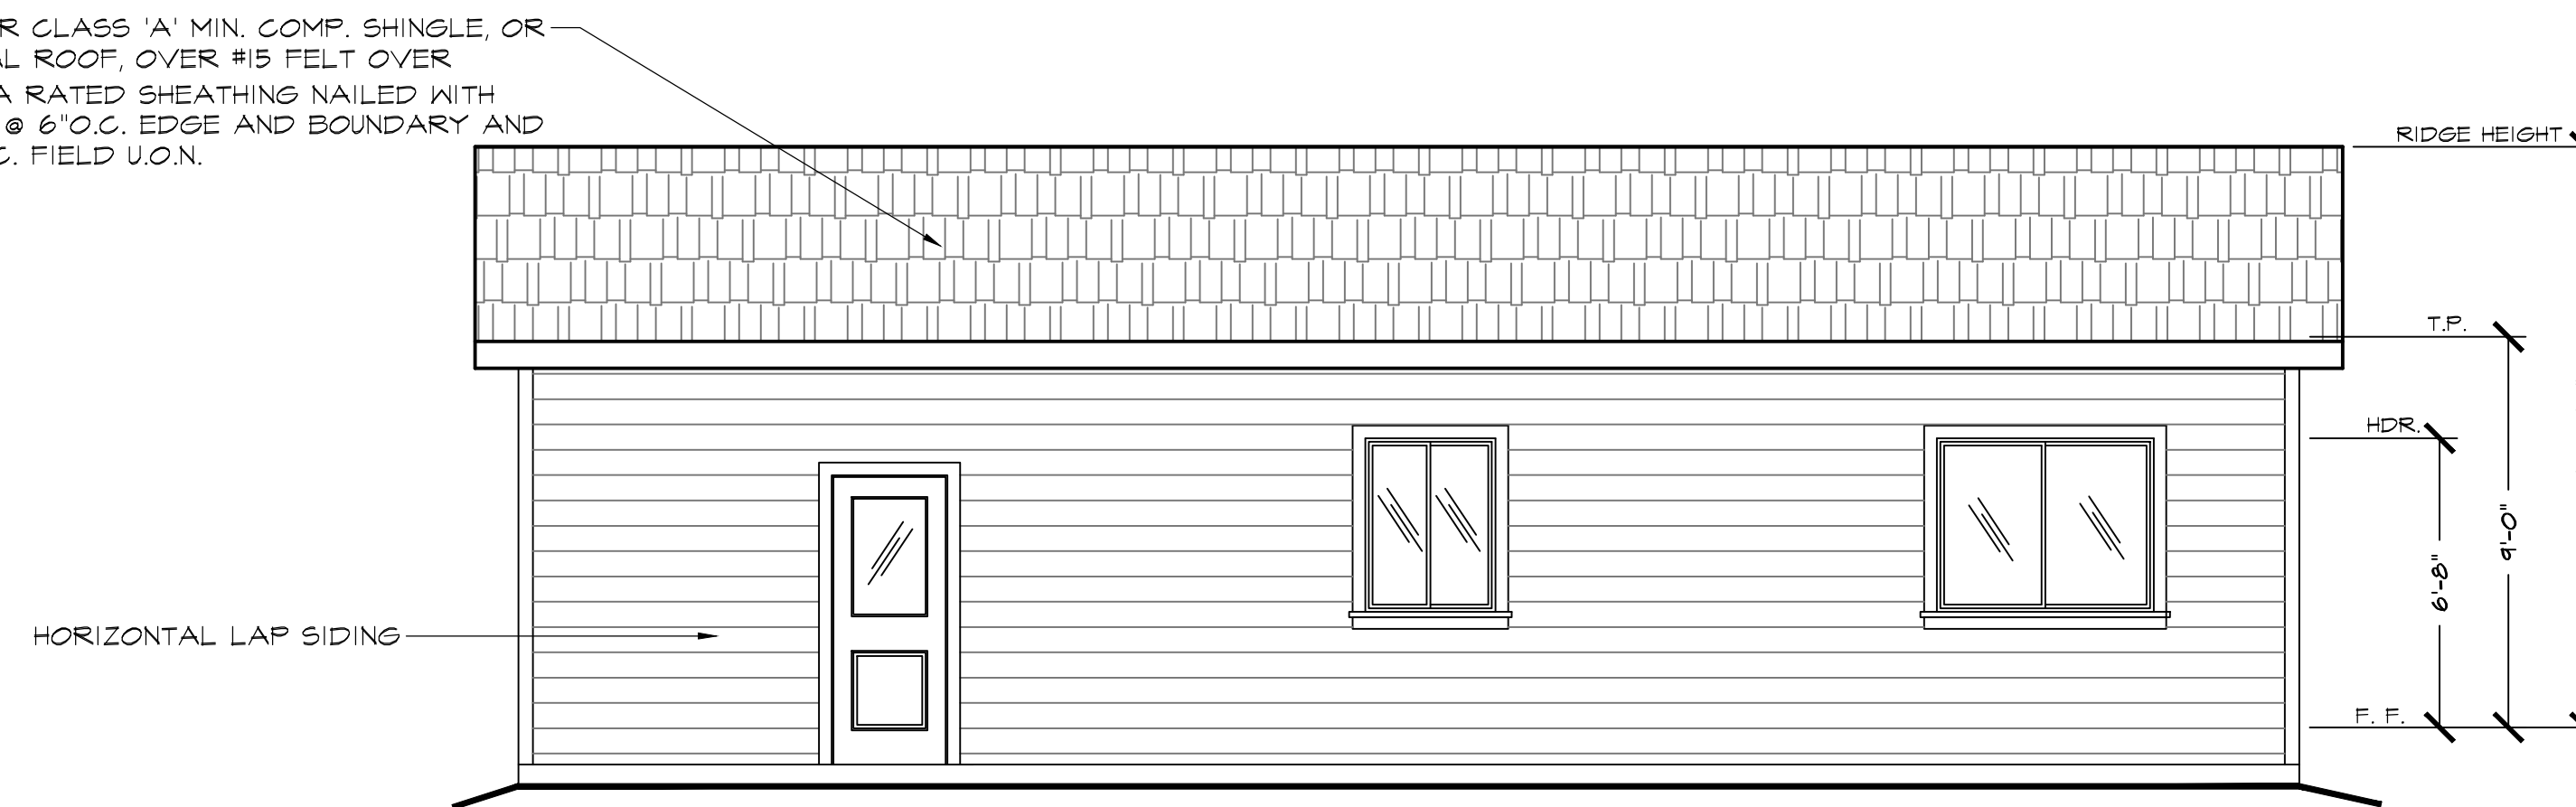

REAR ELEVATION - FLOOR PLAN  
1/4" = 1'-0"

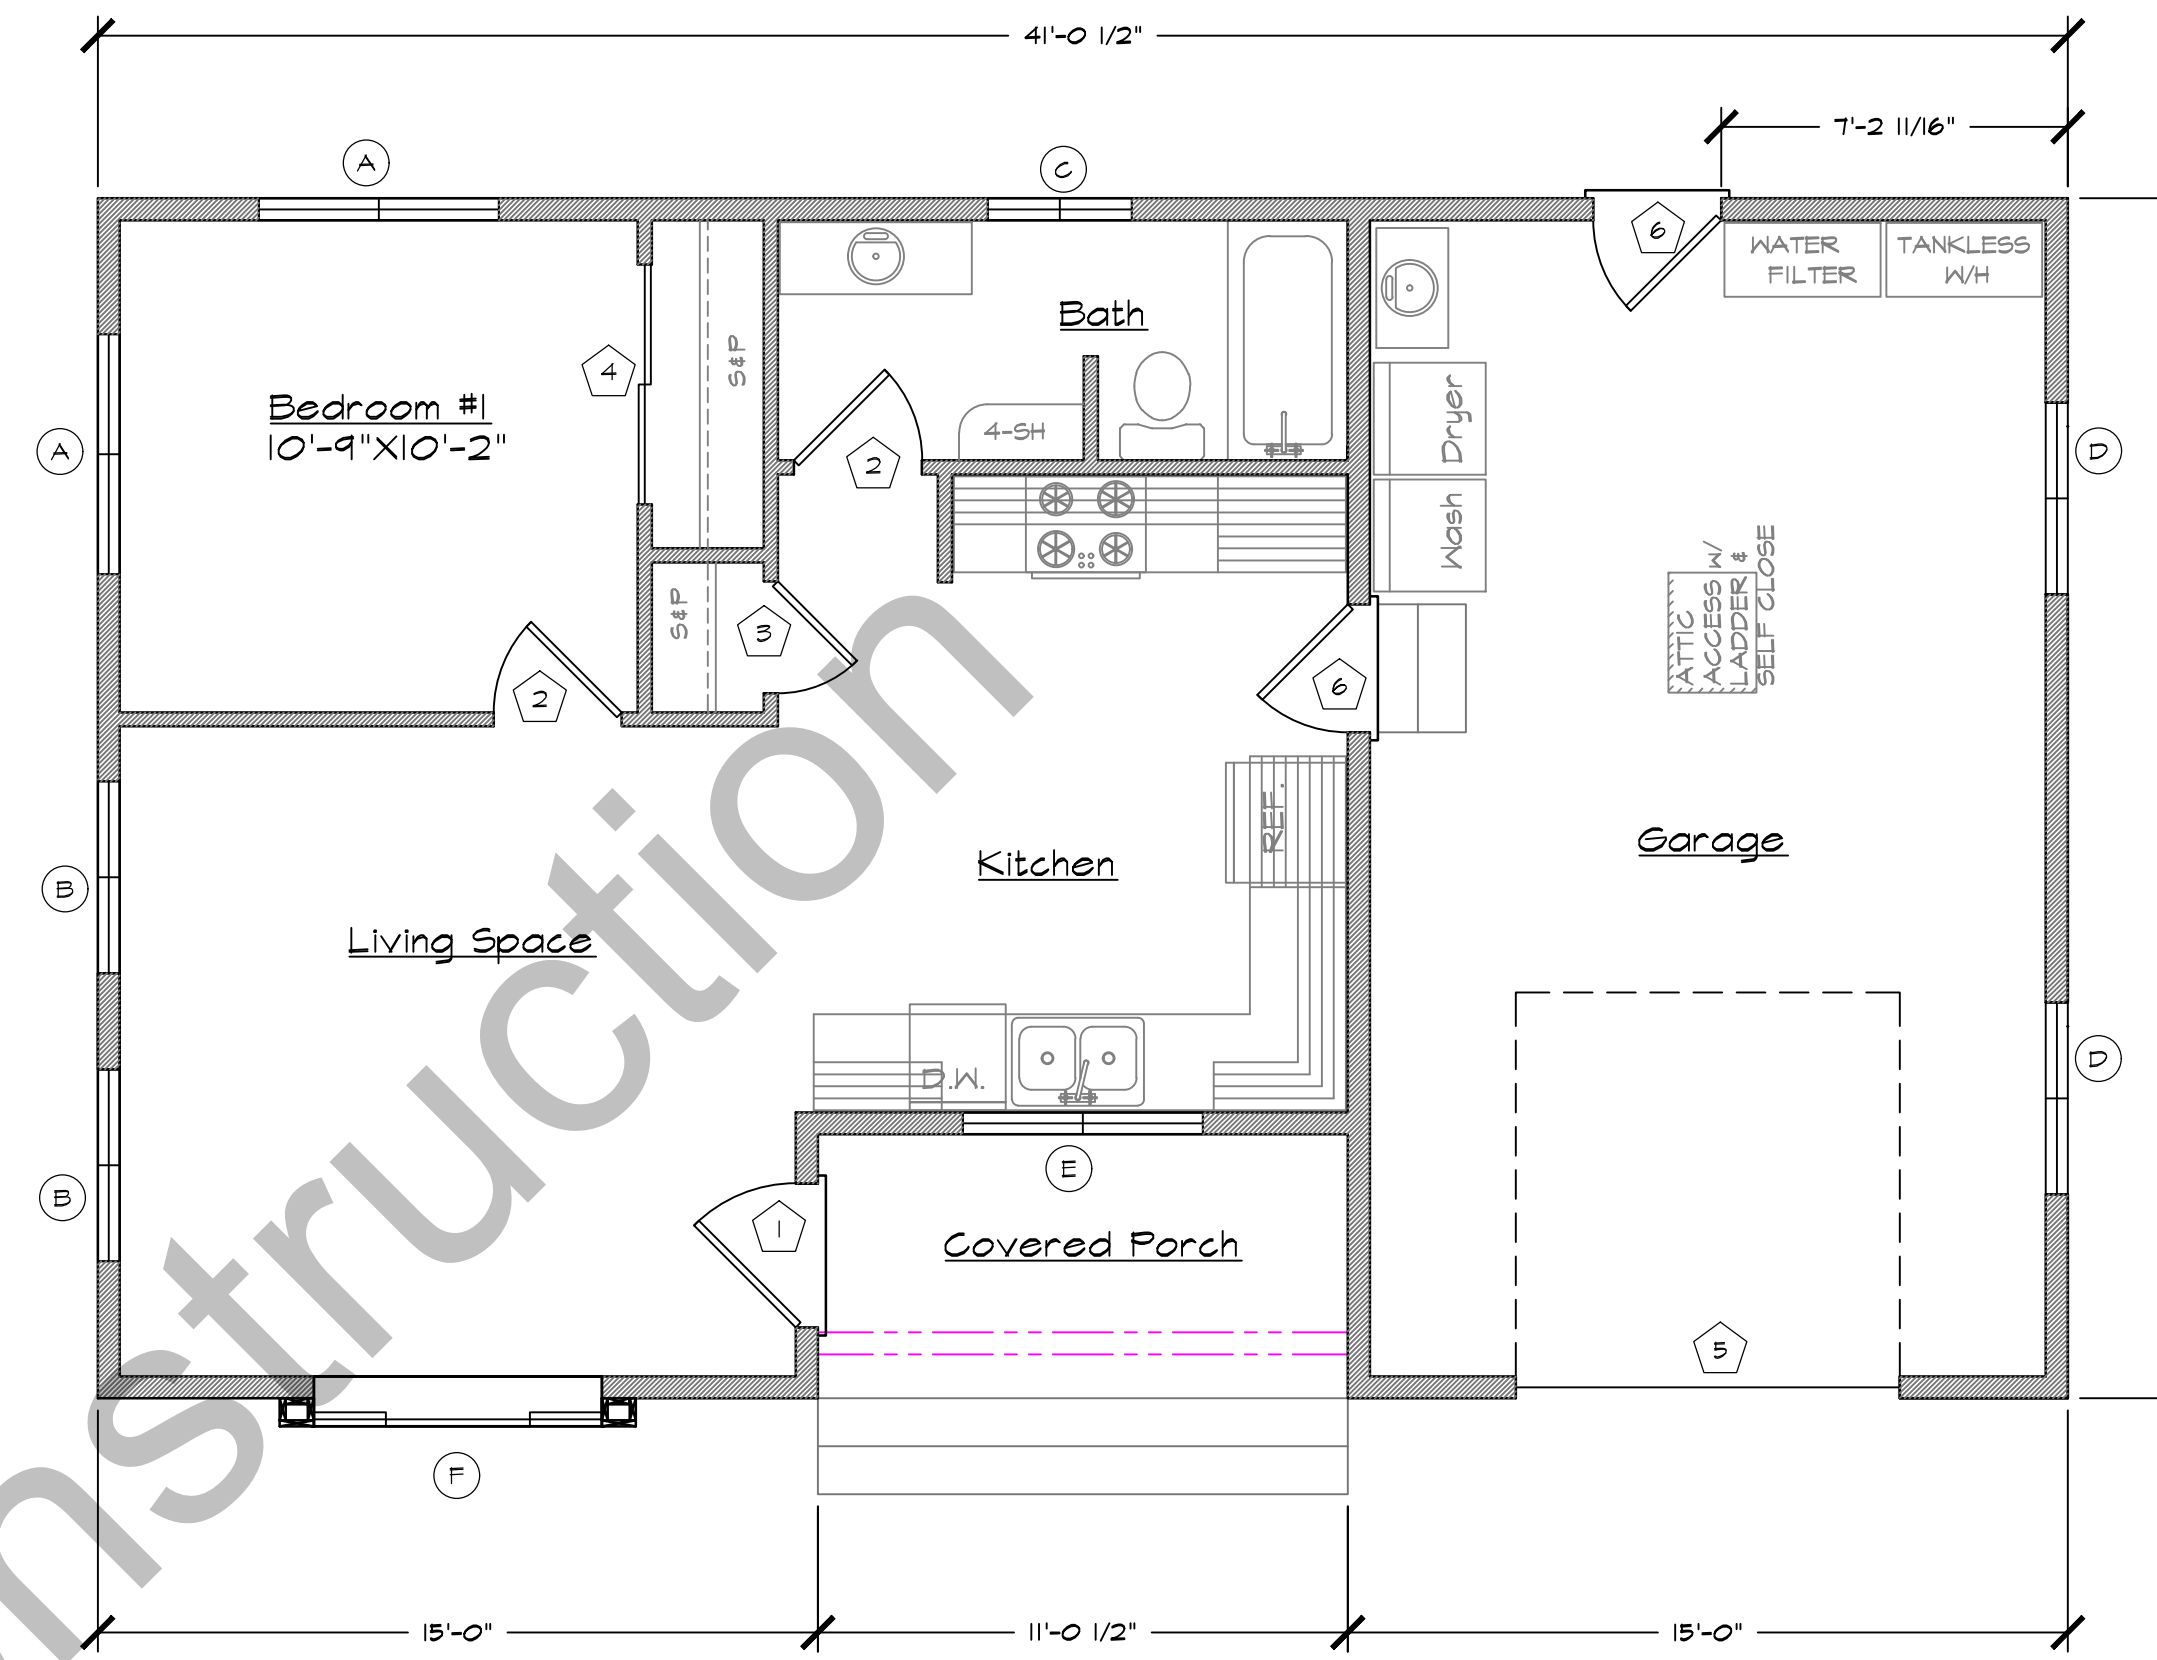

FLOOR PLAN | 1 BED, 1 BATH  
599 SQ. FT. 1/4" = 1'-0"

**General Notes**  
JACKSON AND SANDS ENGINEERING HAS PROVIDED THESE PLANS SOLELY FOR THE USE FOR THE PROJECT SPECIFIED ON THESE PLANS & DOES NOT REPRESENT THAT THESE PLANS ARE SUITABLE FOR ANY OTHER SITE WEATHER MODIFIED OR NOT.

**JACKSON & SANDS ENGINEERING, INC.**  
1250 EAST AVE #25  
CHICO, CA 95926  
(530)521-5415

No.	Revision/Issue	Date
1		

NEW RESIDENCE  
599 SQFT

Project	Sheet
Date	
Scale	