



KEYSTONE

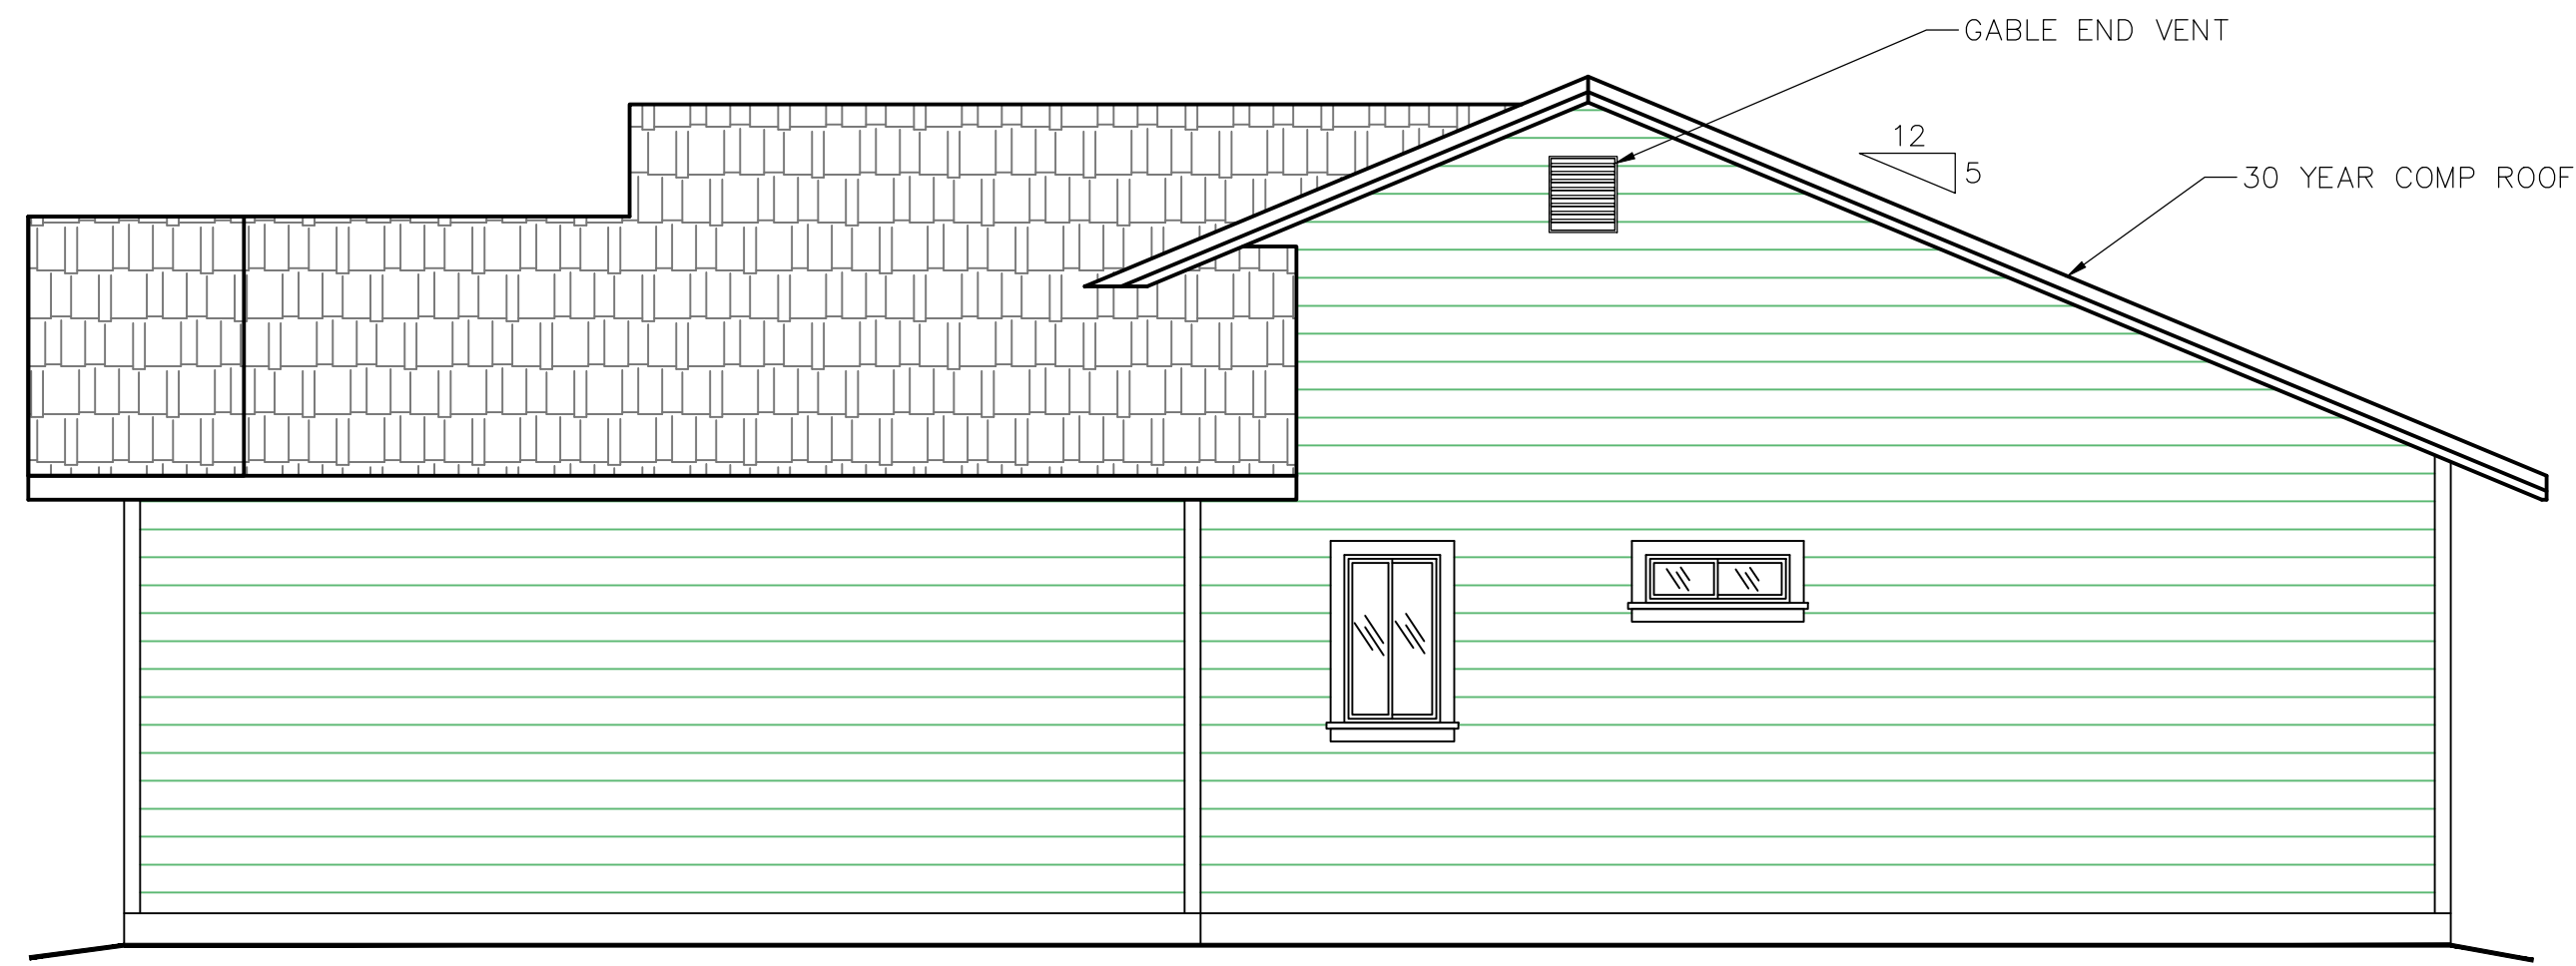


RIGHT ELEVATION


30 YR. CLASS 'A' MIN
COMP ROOF O/ 15# FELT
O/ 3/4" CDX OR OSB ROOF
PLY, NAILED W/ 8D'S AT
6" O.C. EDGE AND 12"
O.C. FIELD

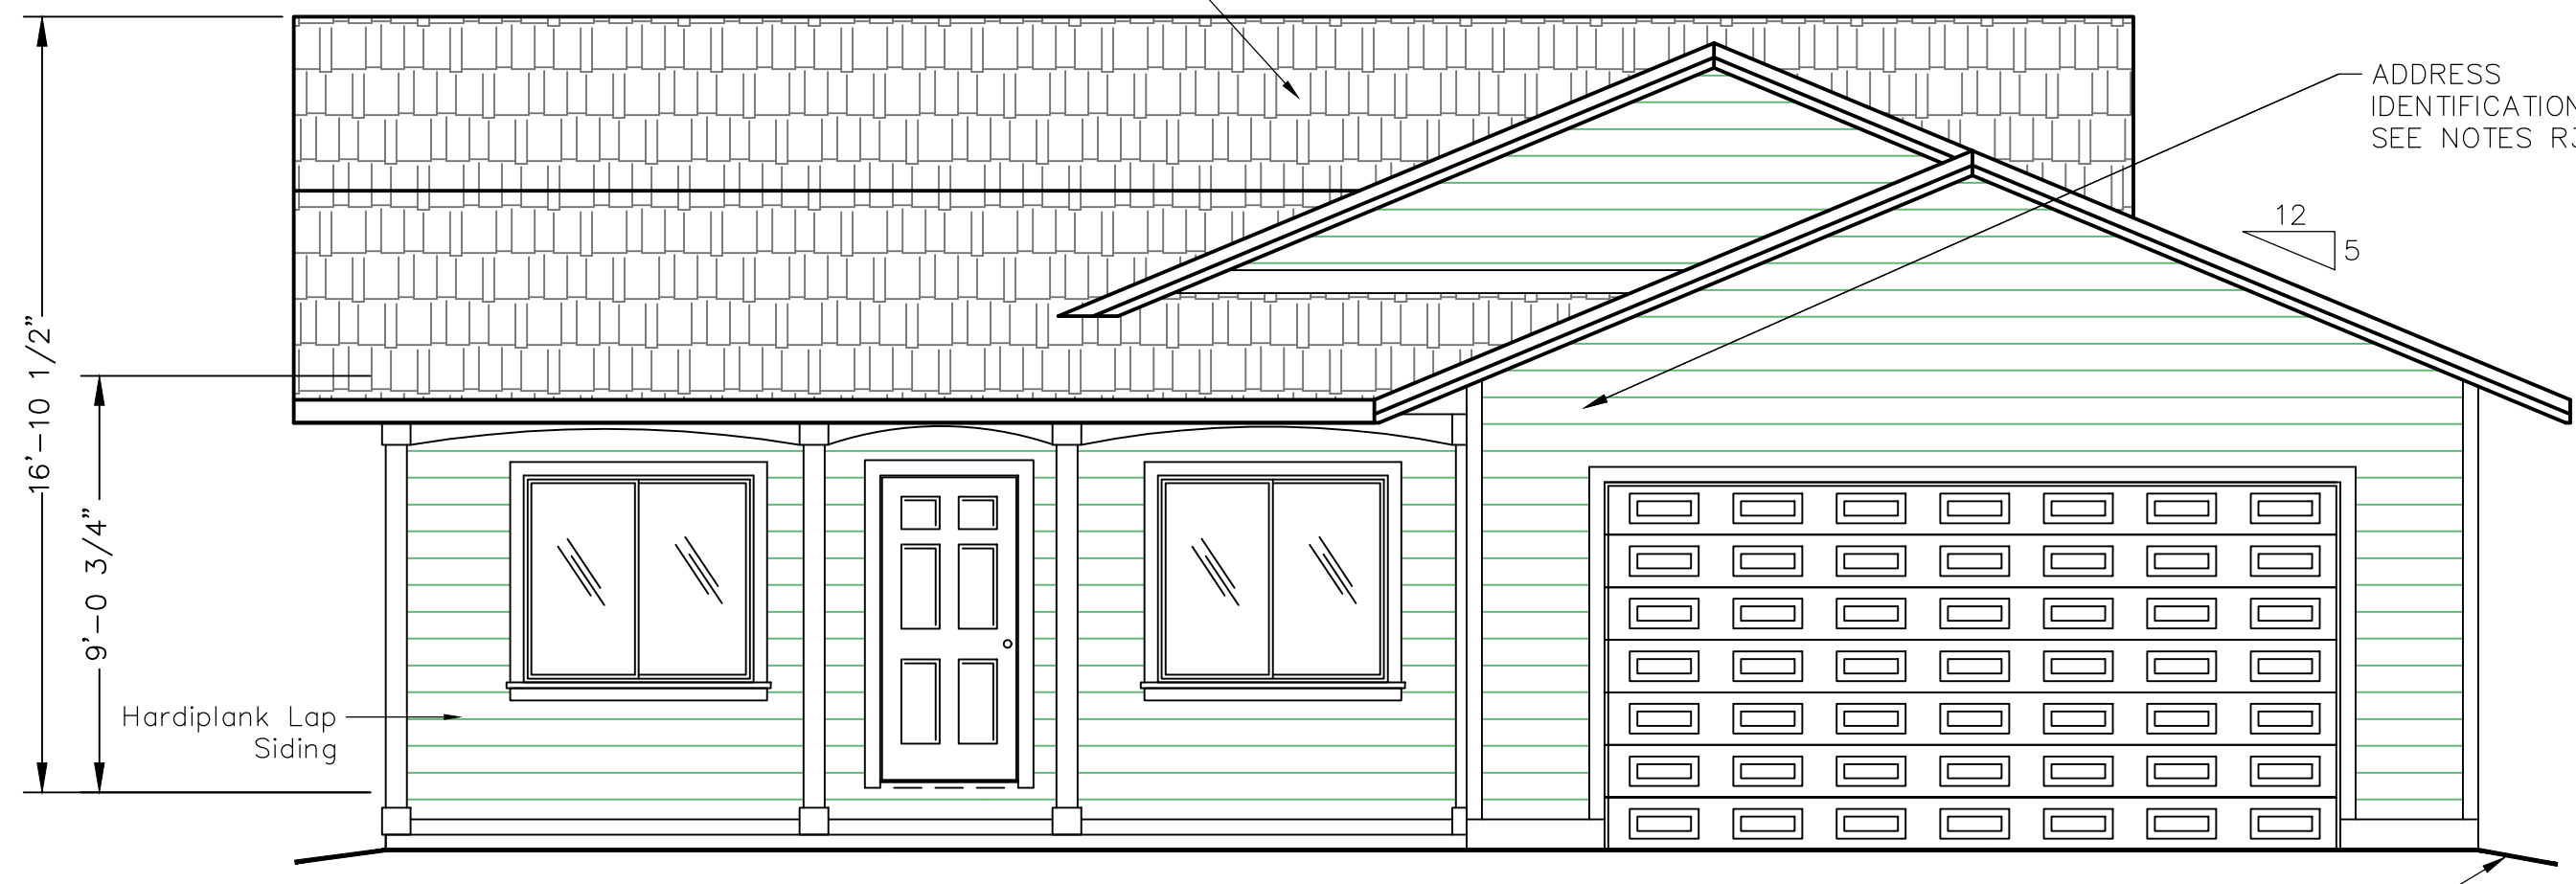

FRONT ELEVATION

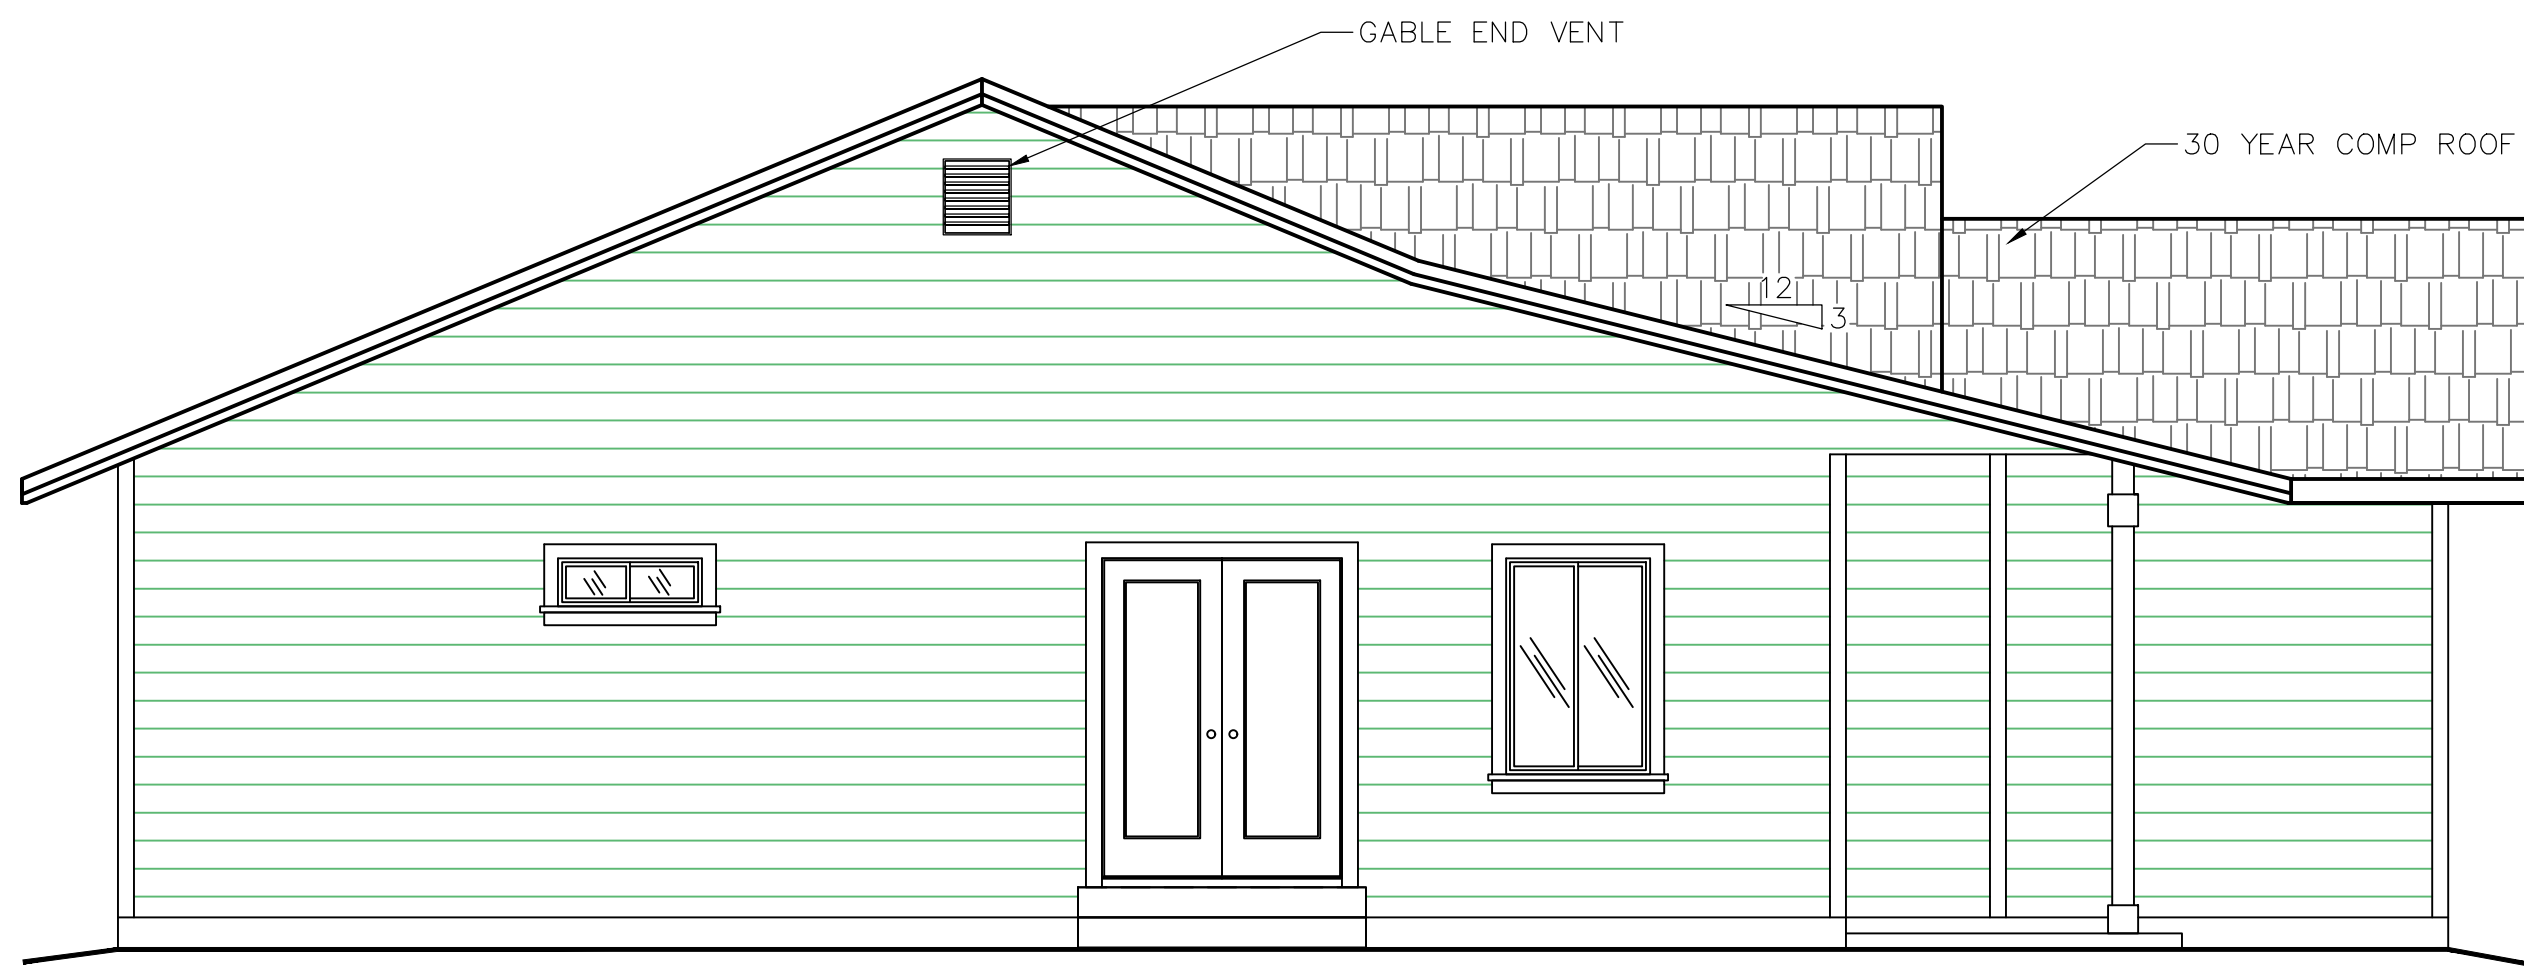


LEFT ELEVATION

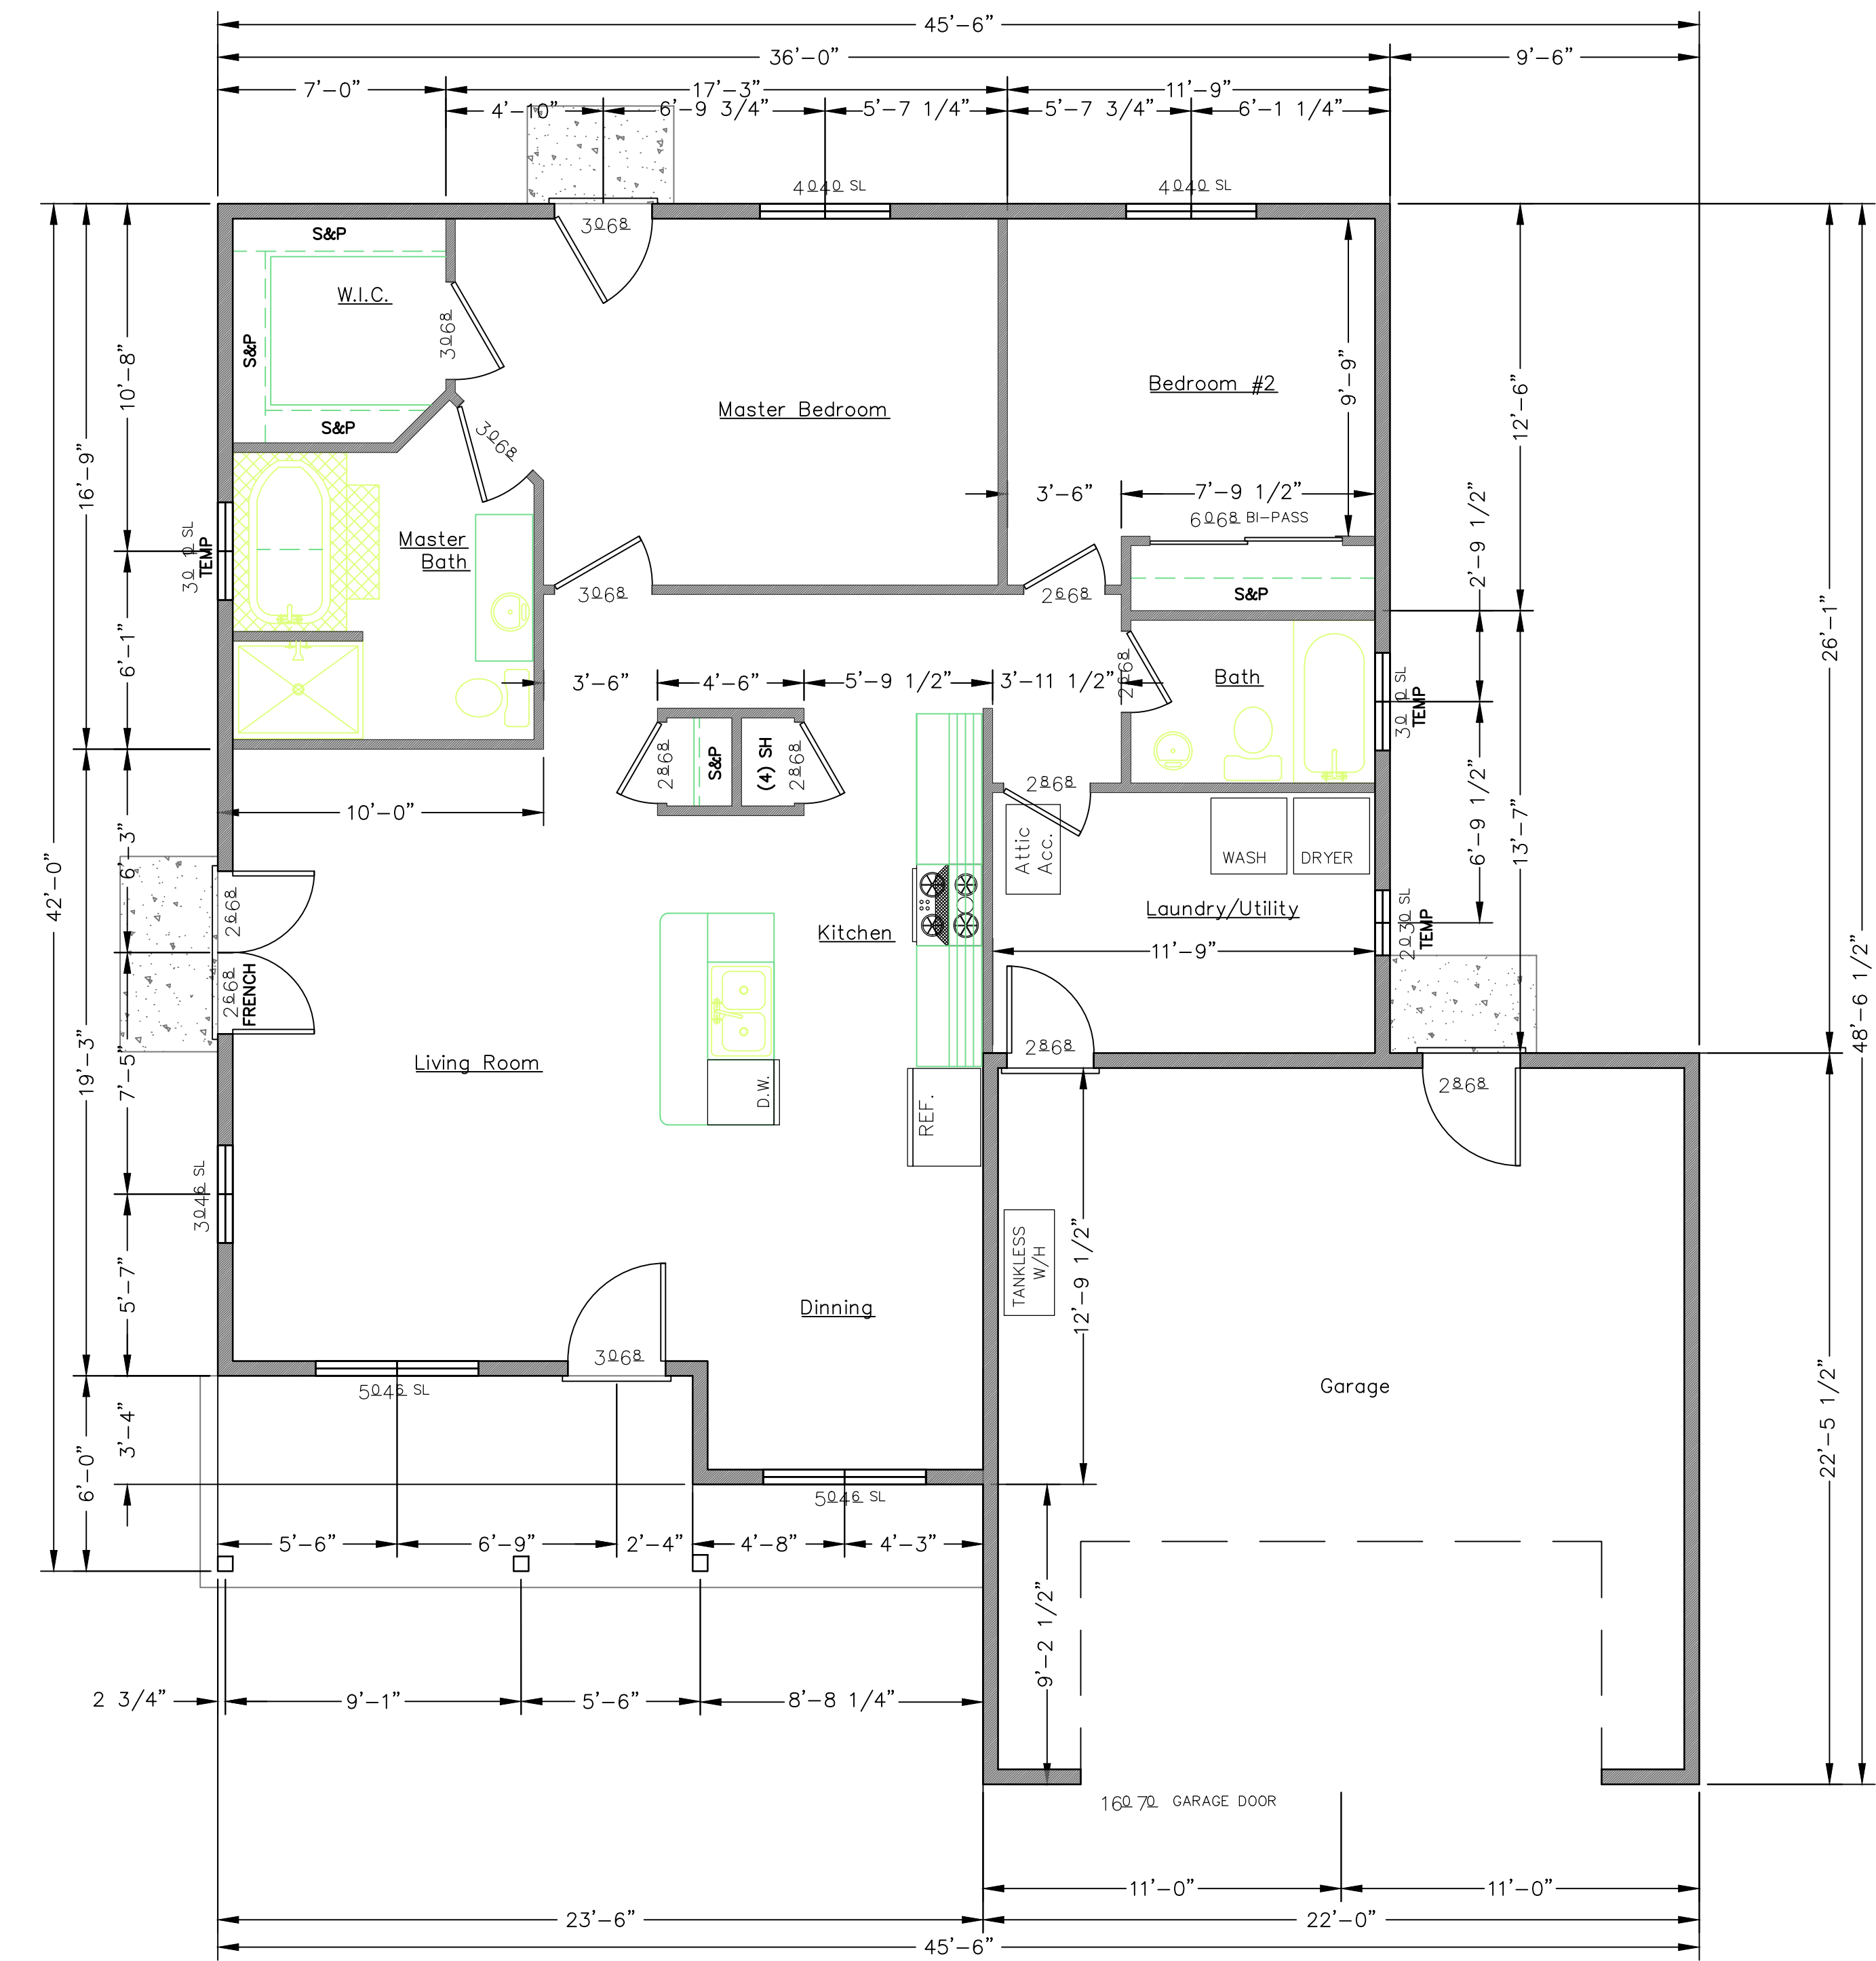

FLOOR PLAN

1213 SQ.FT. 1/4" = 1'-0"

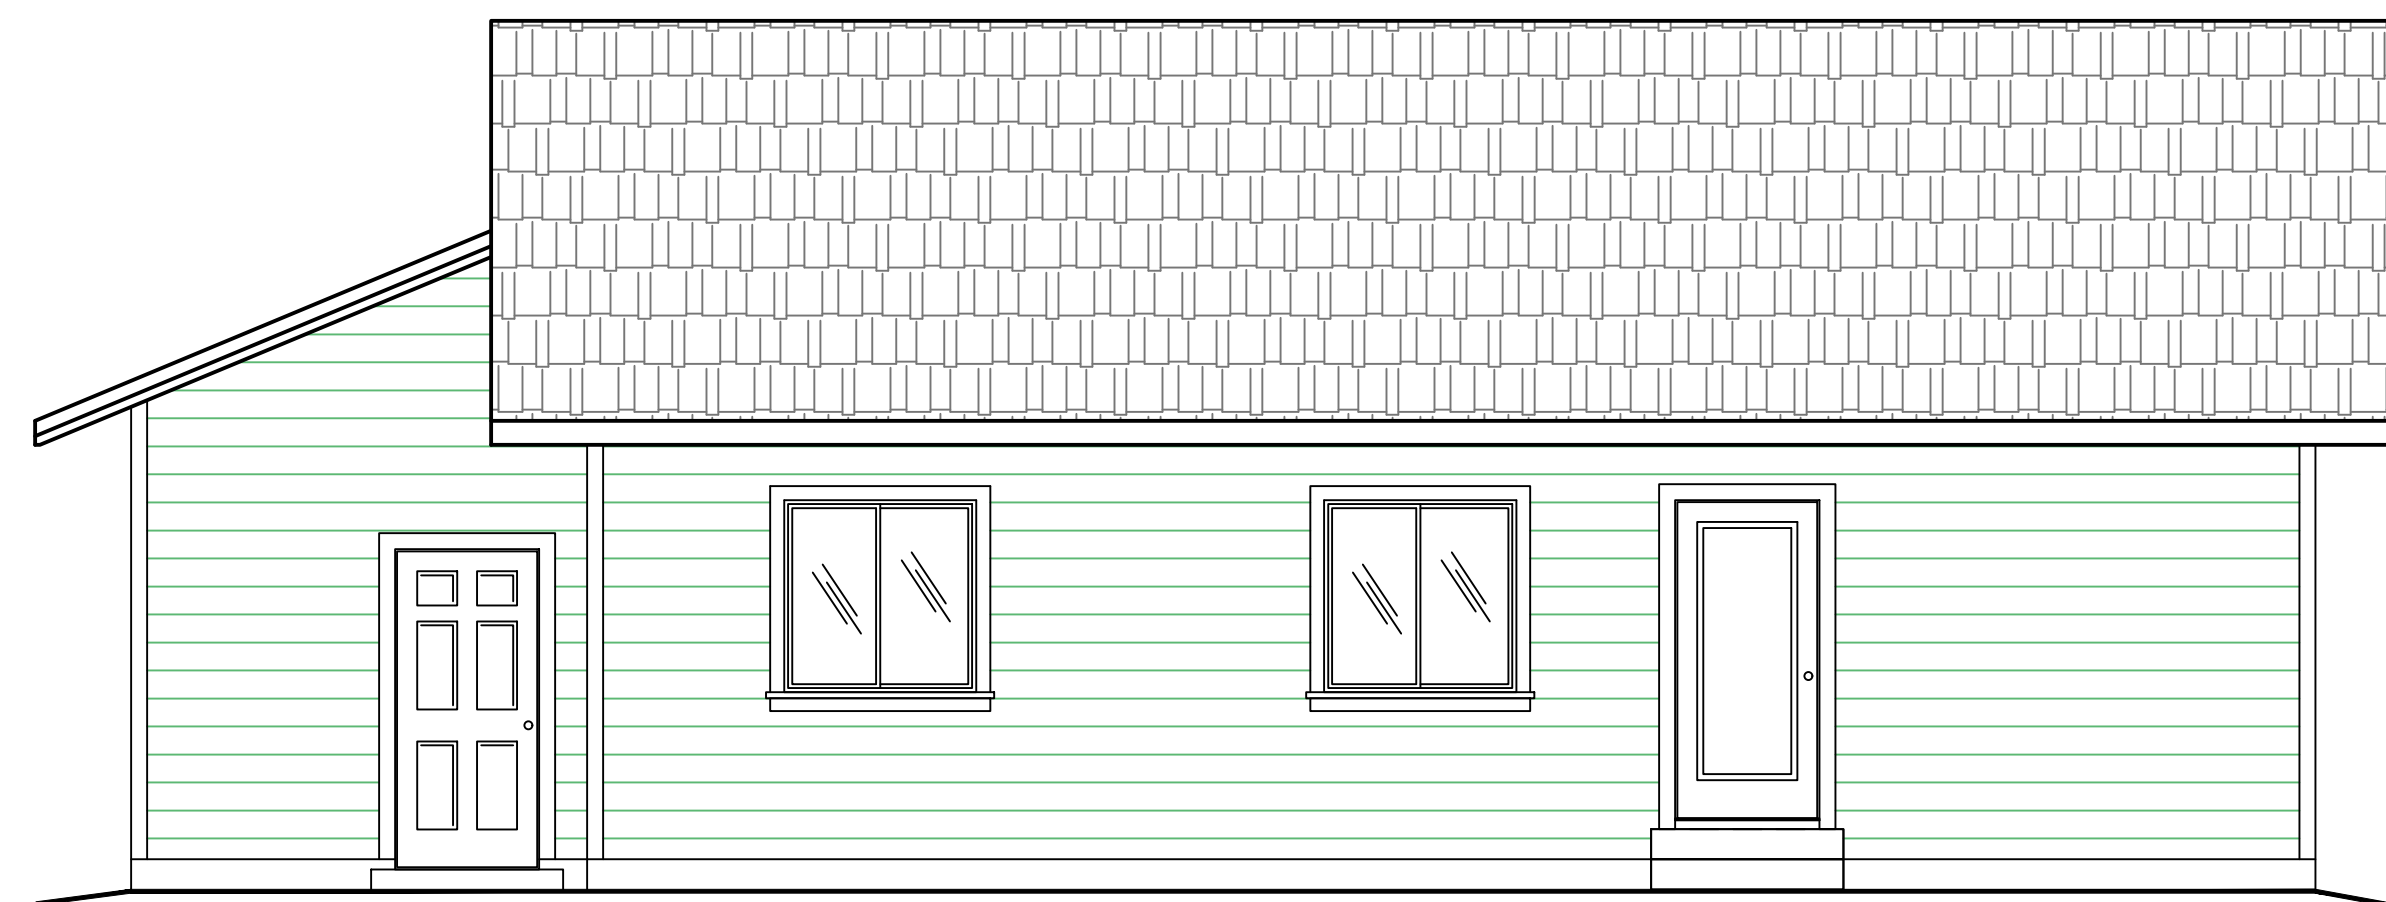

REAR ELEVATION

1/4" = 1'-0"

General Notes

JACKSON AND SANDS ENGINEERING HAS PROVIDED THESE PLANS SOLELY FOR THE USE FOR THE PROJECT SPECIFIED ON THESE PLANS & DOES NOT REPRESENT THAT THESE PLANS ARE SUITABLE FOR ANY OTHER SITE WEATHER MODIFIED OR NOT.

JACKSON & SANDS ENGINEERING, Inc.
 JACKSON & SANDS ENGINEERING
 1250 EAST AVE. #25
 CHICO, CA 95926
 (530)521-5415

No.	Revision/Issue	Date
1		

NEW RESIDENCE

1213 SQFT

For Planning Only.
Not for Construction

Project	Sheet
Date	A1
Scale	AS NOTED

FLOOR PLAN & ELEV.