



KELLY HILL

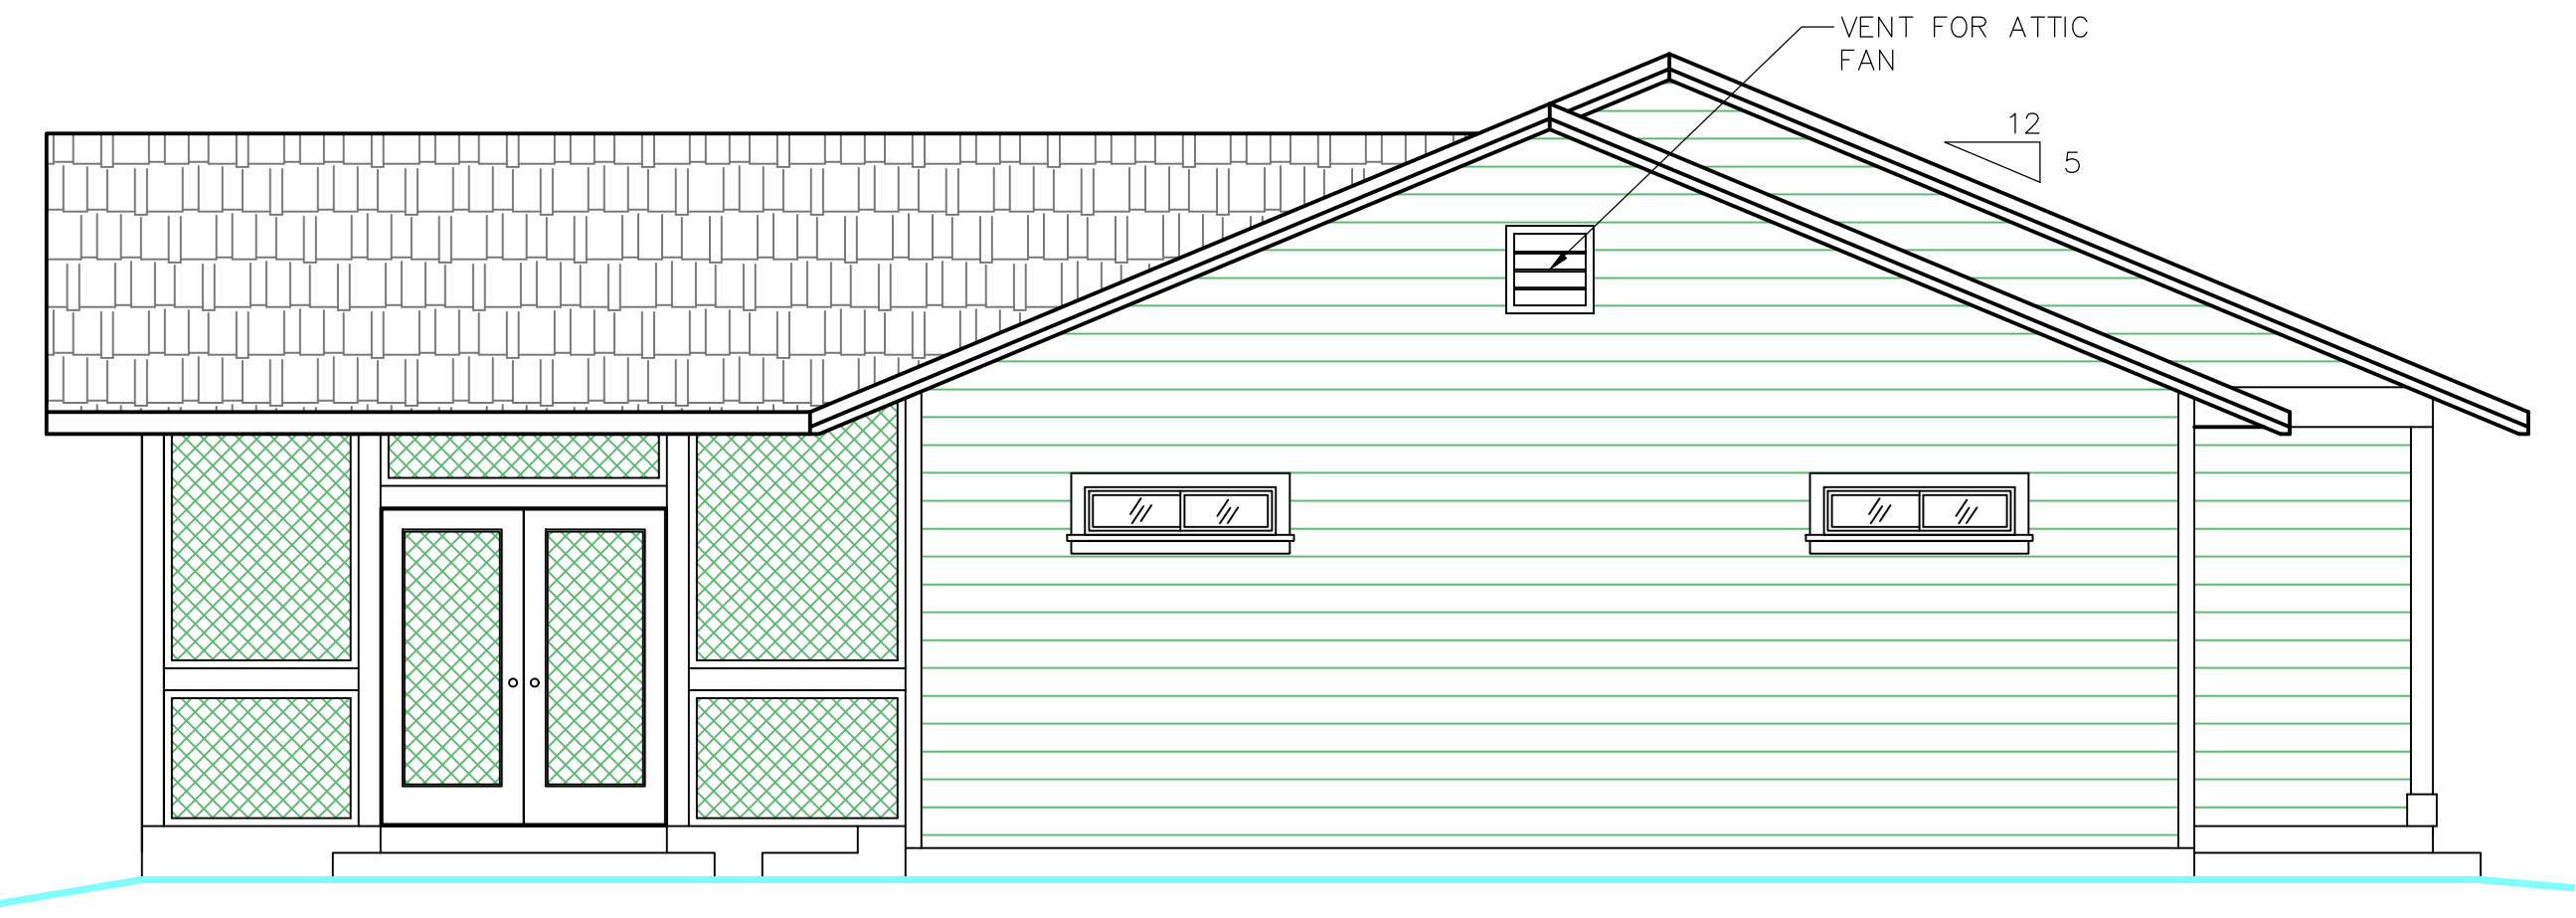


LEFT ELEVATION

1/4" = 1'-0"

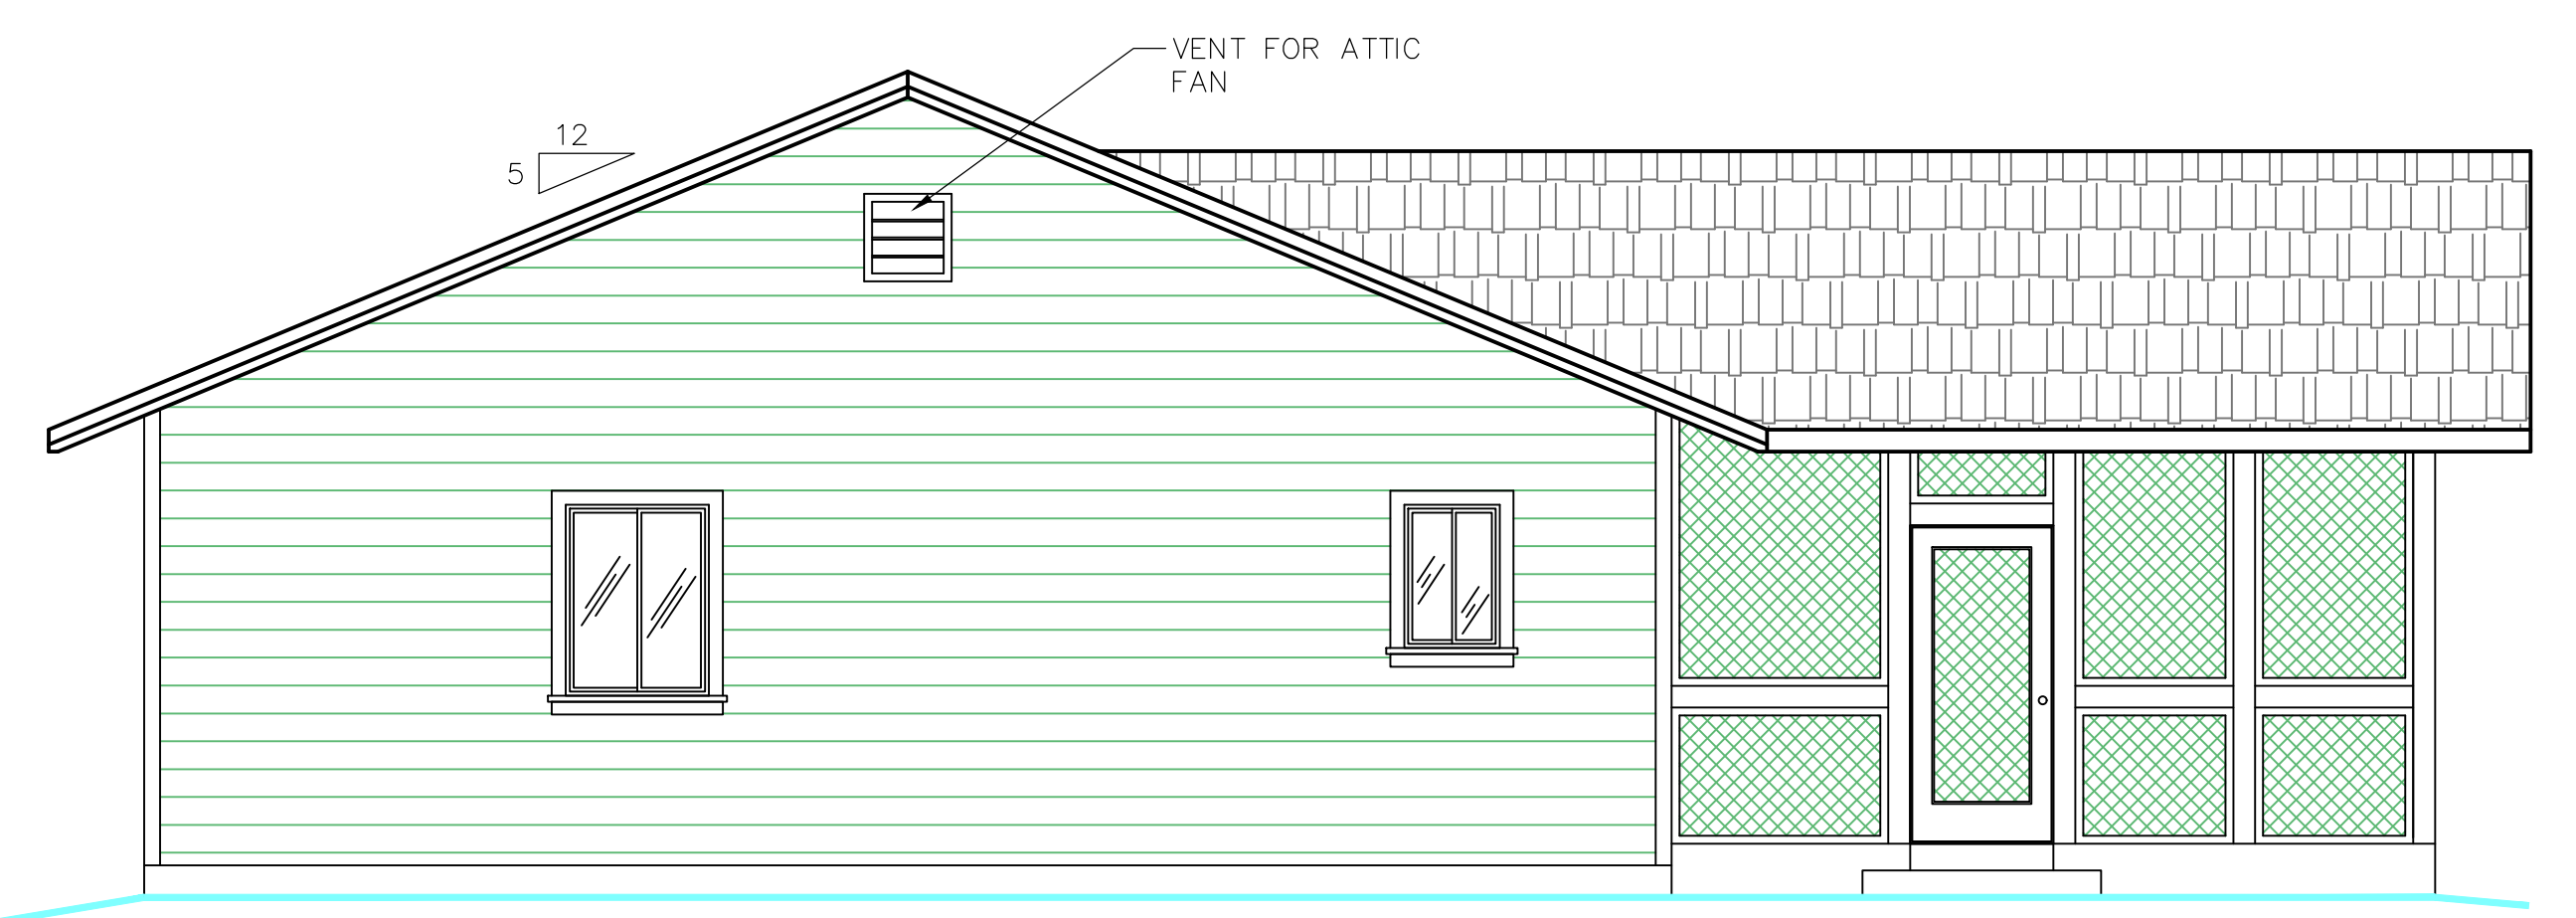


RIGHT ELEVATION

1/4" = 1'-0"

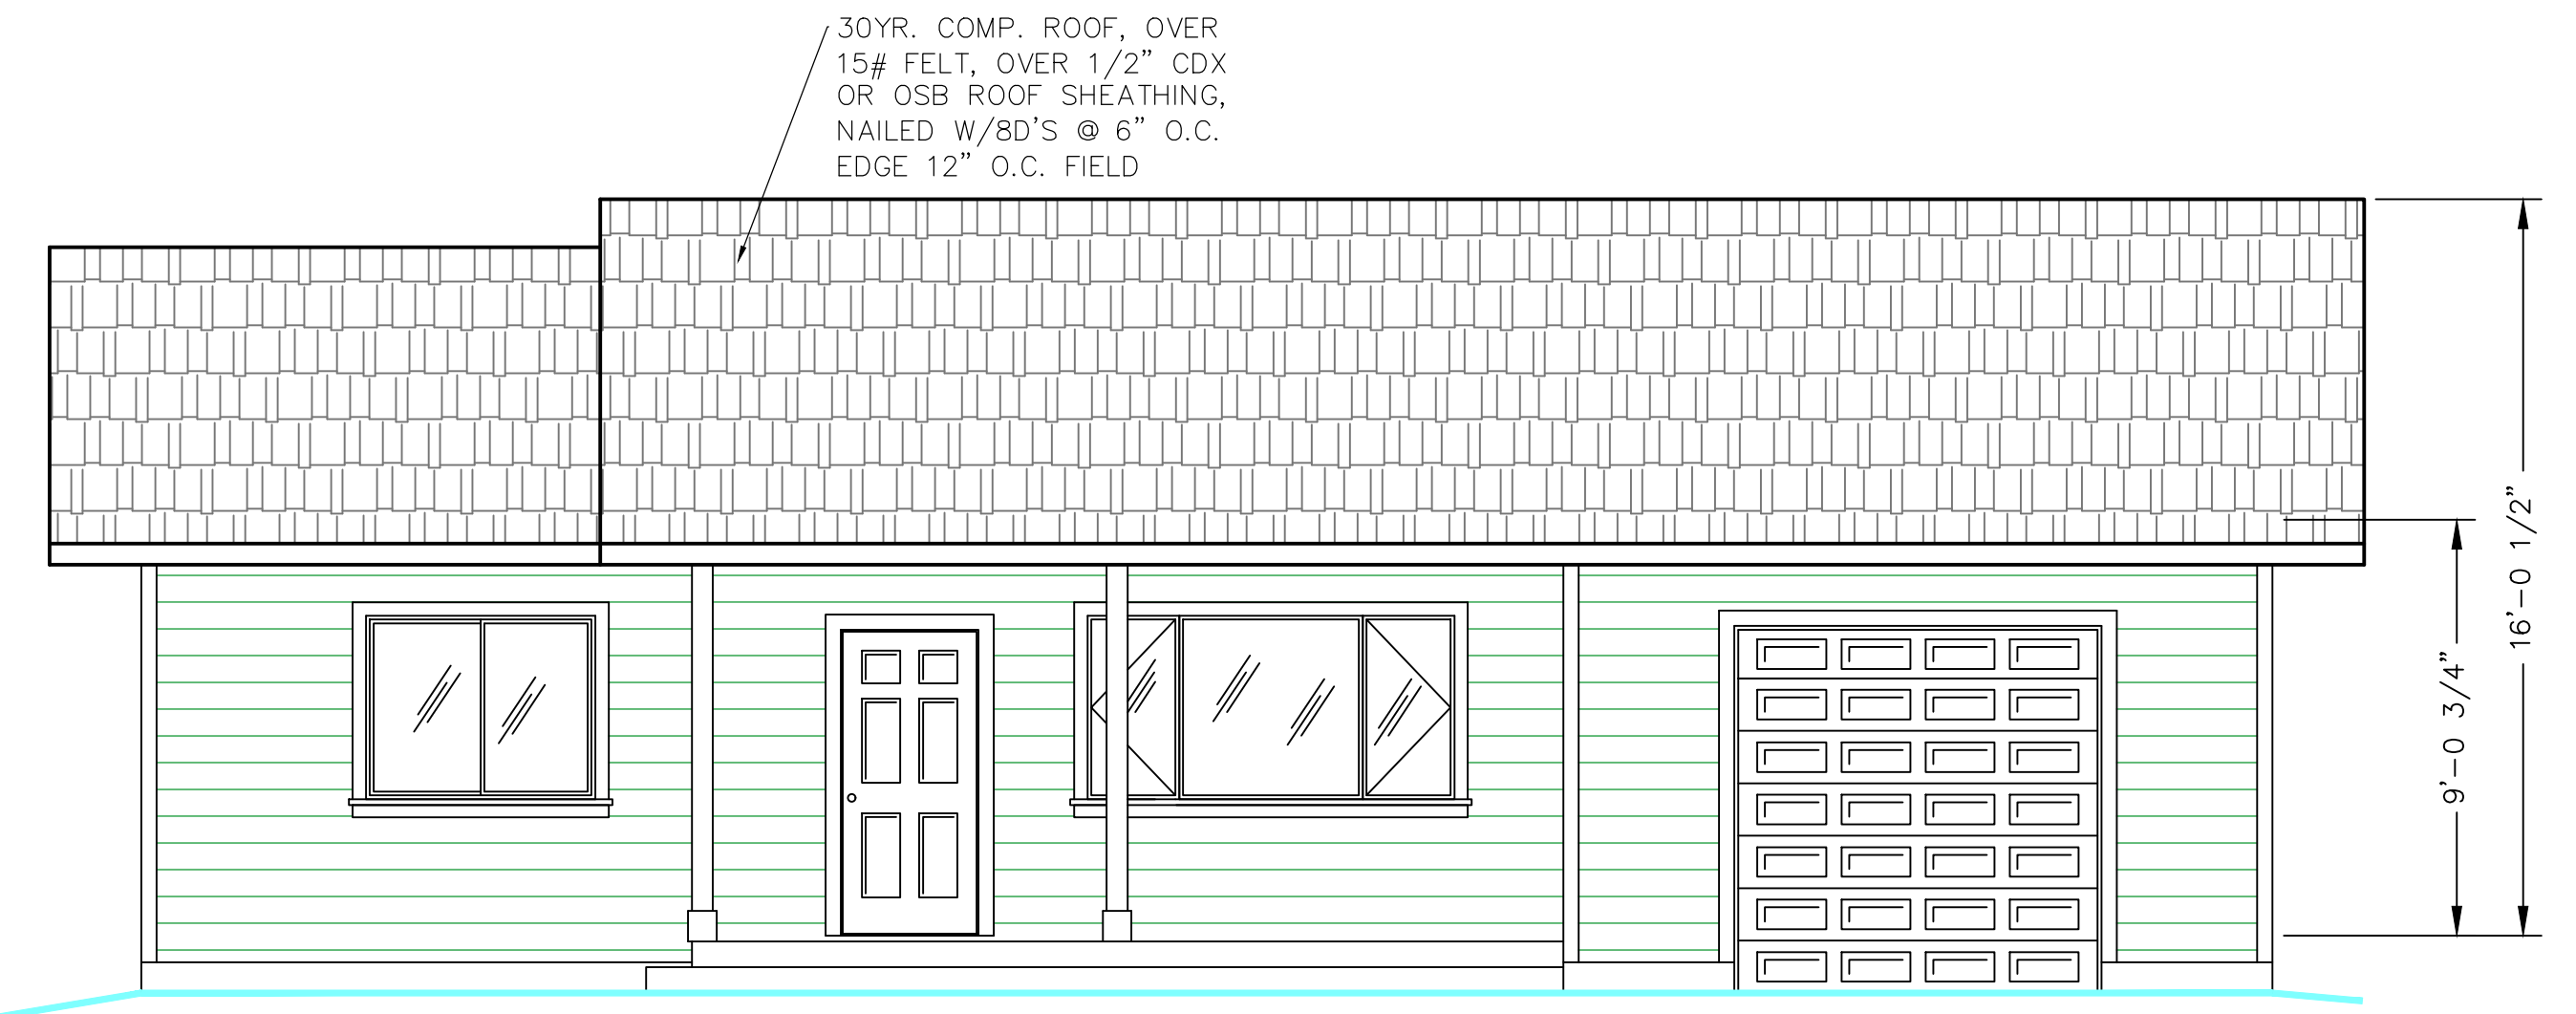

FRONT ELEVATION


1/4" = 1'-0"

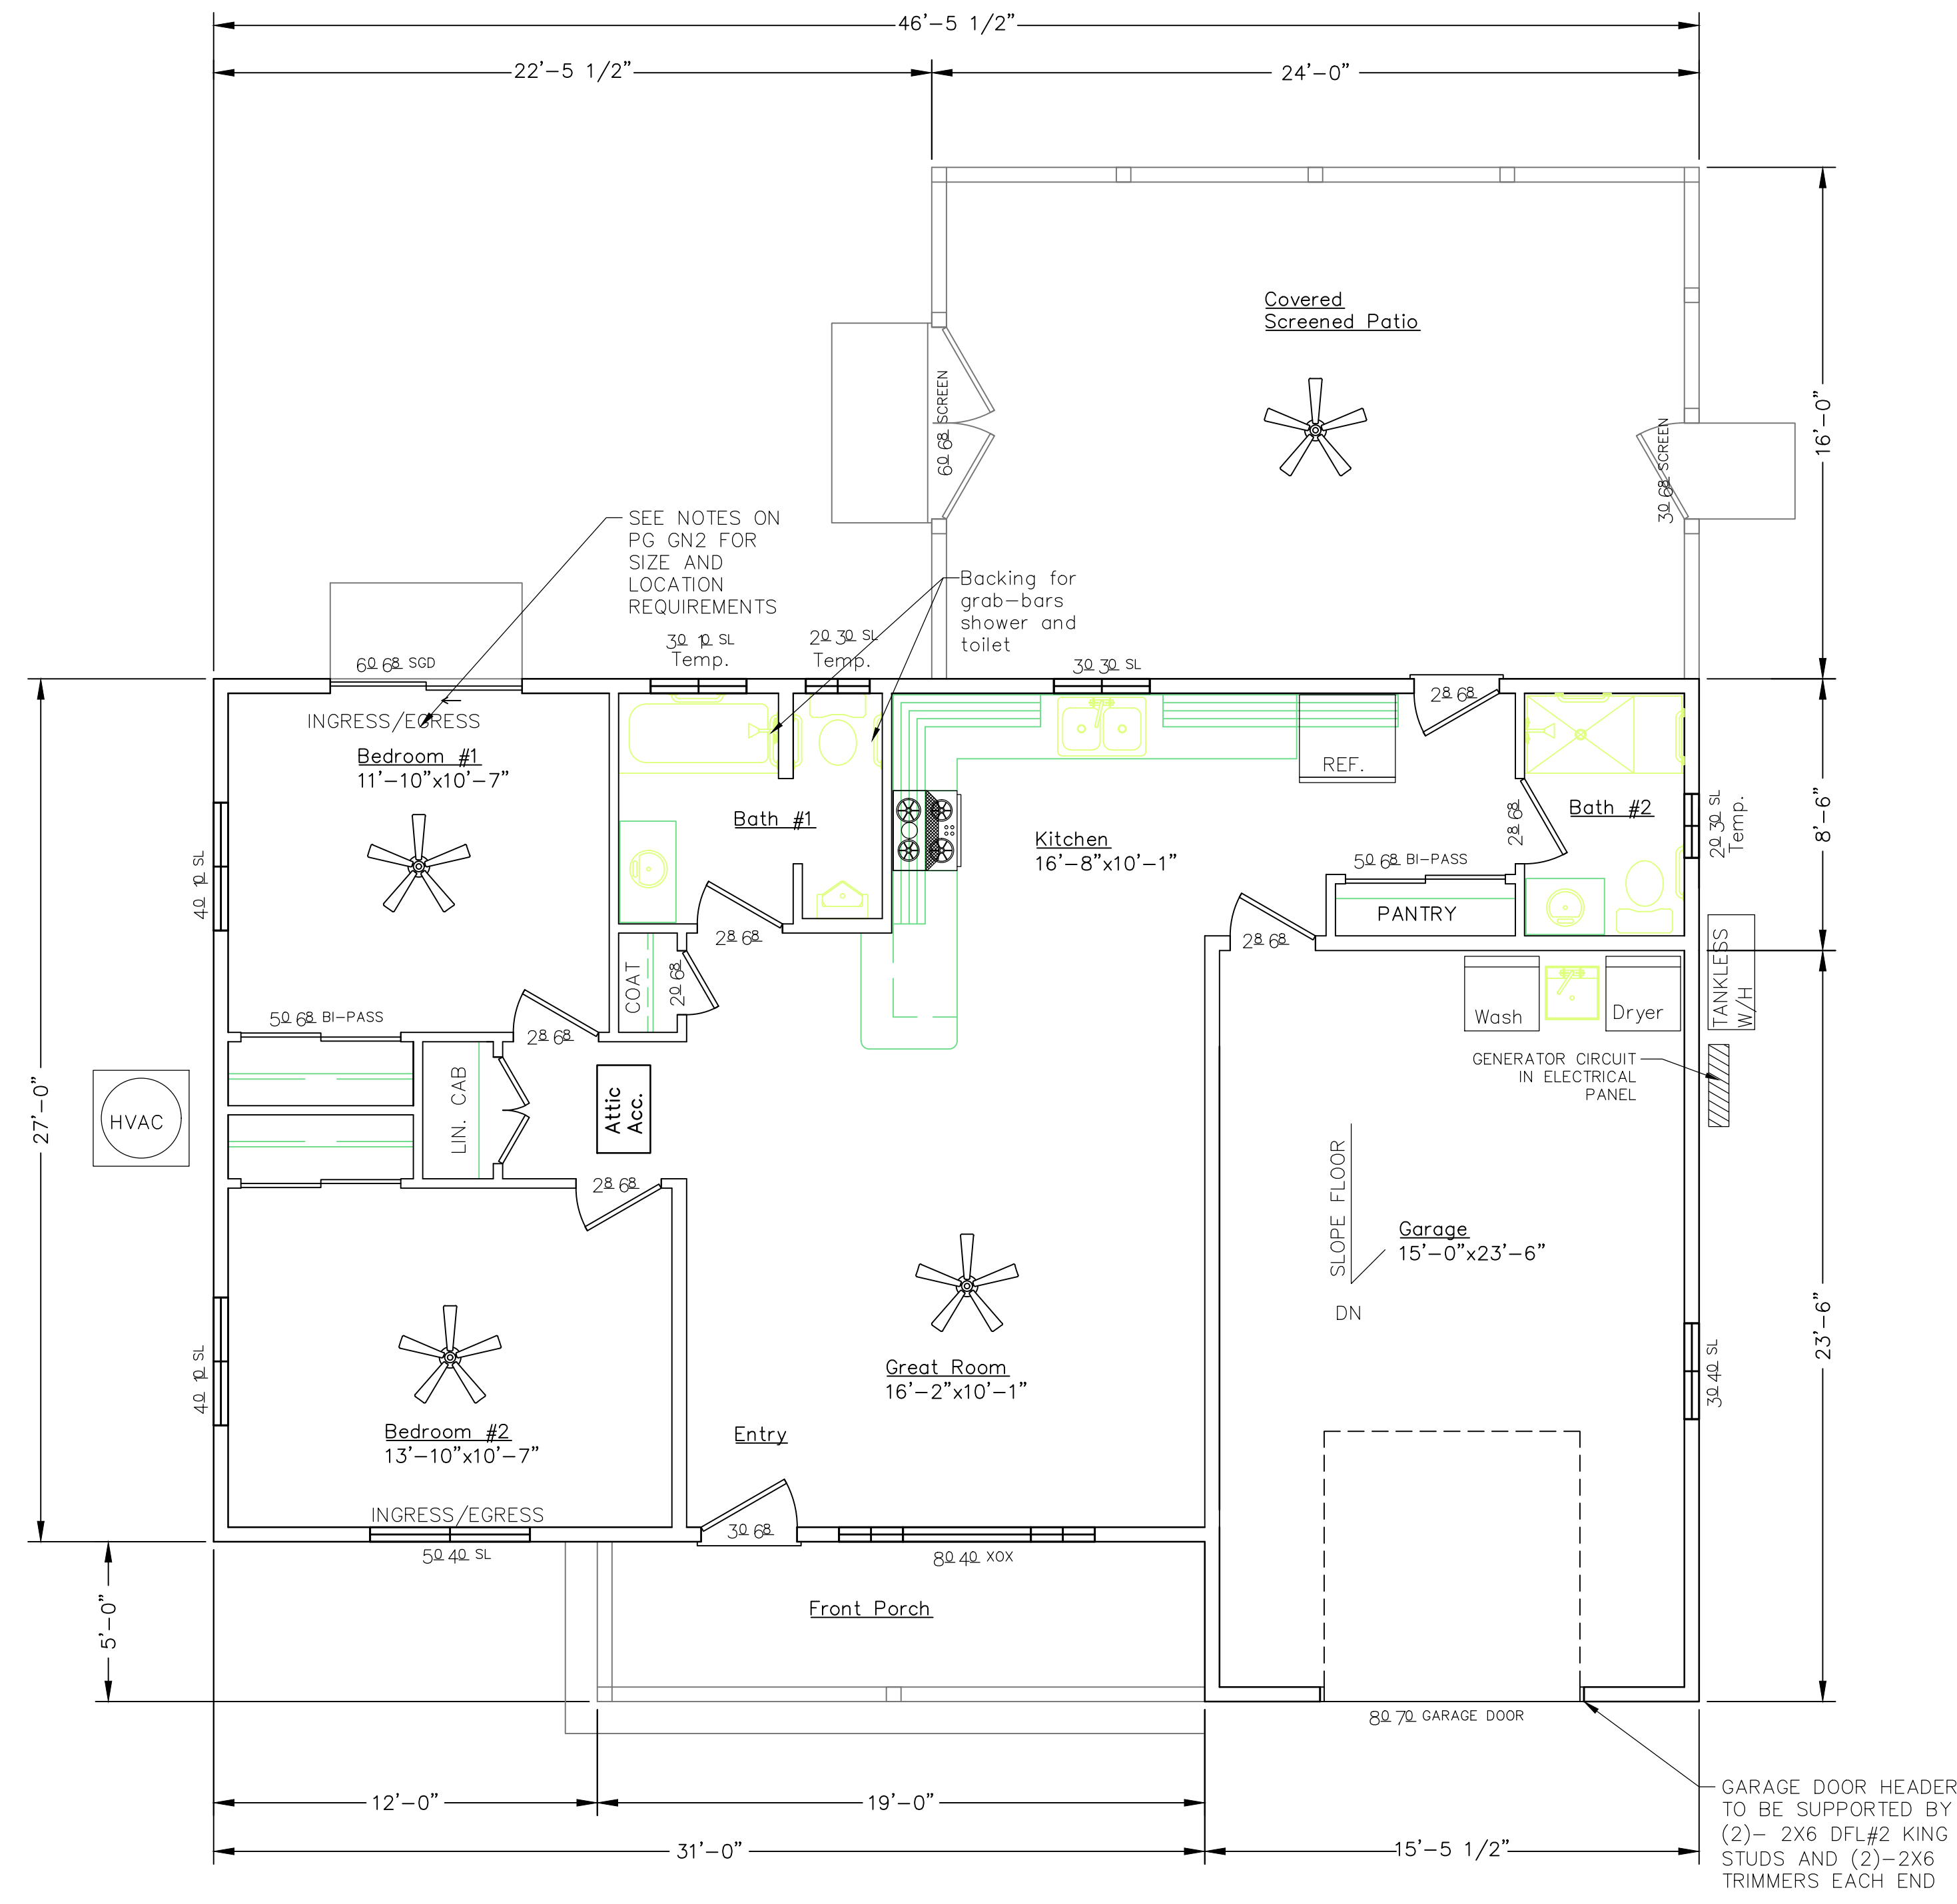

FLOOR PLAN

976 SQ. FT.

1/4" = 1'-0"

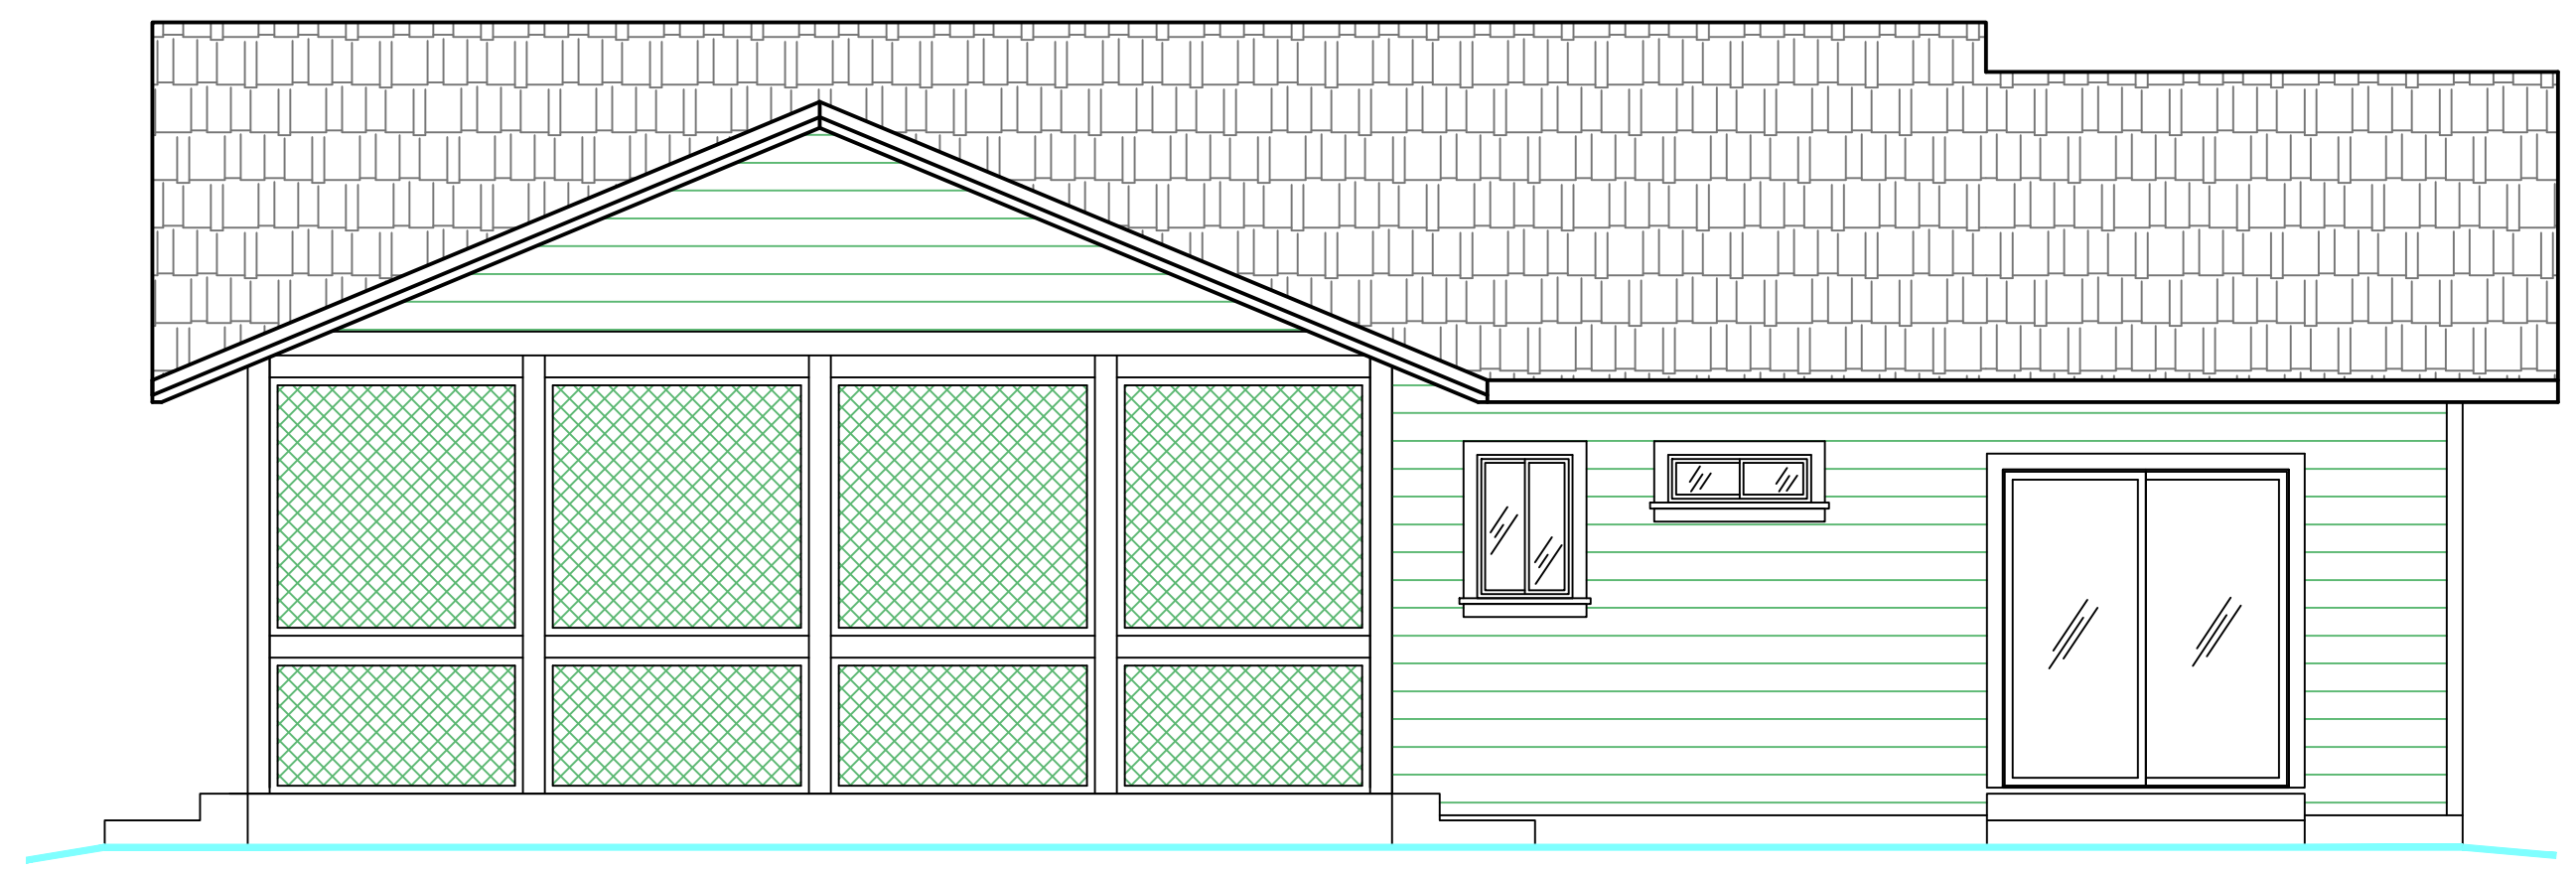

REAR ELEVATION

1/4" = 1'-0"

General Notes

JACKSON AND SANDS ENGINEERING HAS PROVIDED THESE PLANS SOLELY FOR THE USE FOR THE PROJECT SPECIFIED ON THESE PLANS & DOES NOT REPRESENT THAT THESE PLANS ARE SUITABLE FOR ANY OTHER SITE WEATHER MODIFIED OR NOT.

JACKSON & SANDS ENGINEERING, Inc.
 JACKSON & SANDS ENGINEERING
 1250 EAST AVE. #25
 CHICO, CA 95926
 (530)521-5415

No.	Revision/Issue	Date
1		

NEW RESIDENCE
 976 SQFT

For Planning Only.
 Not for Construction

Project	Sheet
Date	A1
Scale	AS NOTED