


FLOOR PLAN 2 BED, 1 BATH - OPT A  
748 SQ. FT. 1/4" = 1'-0"

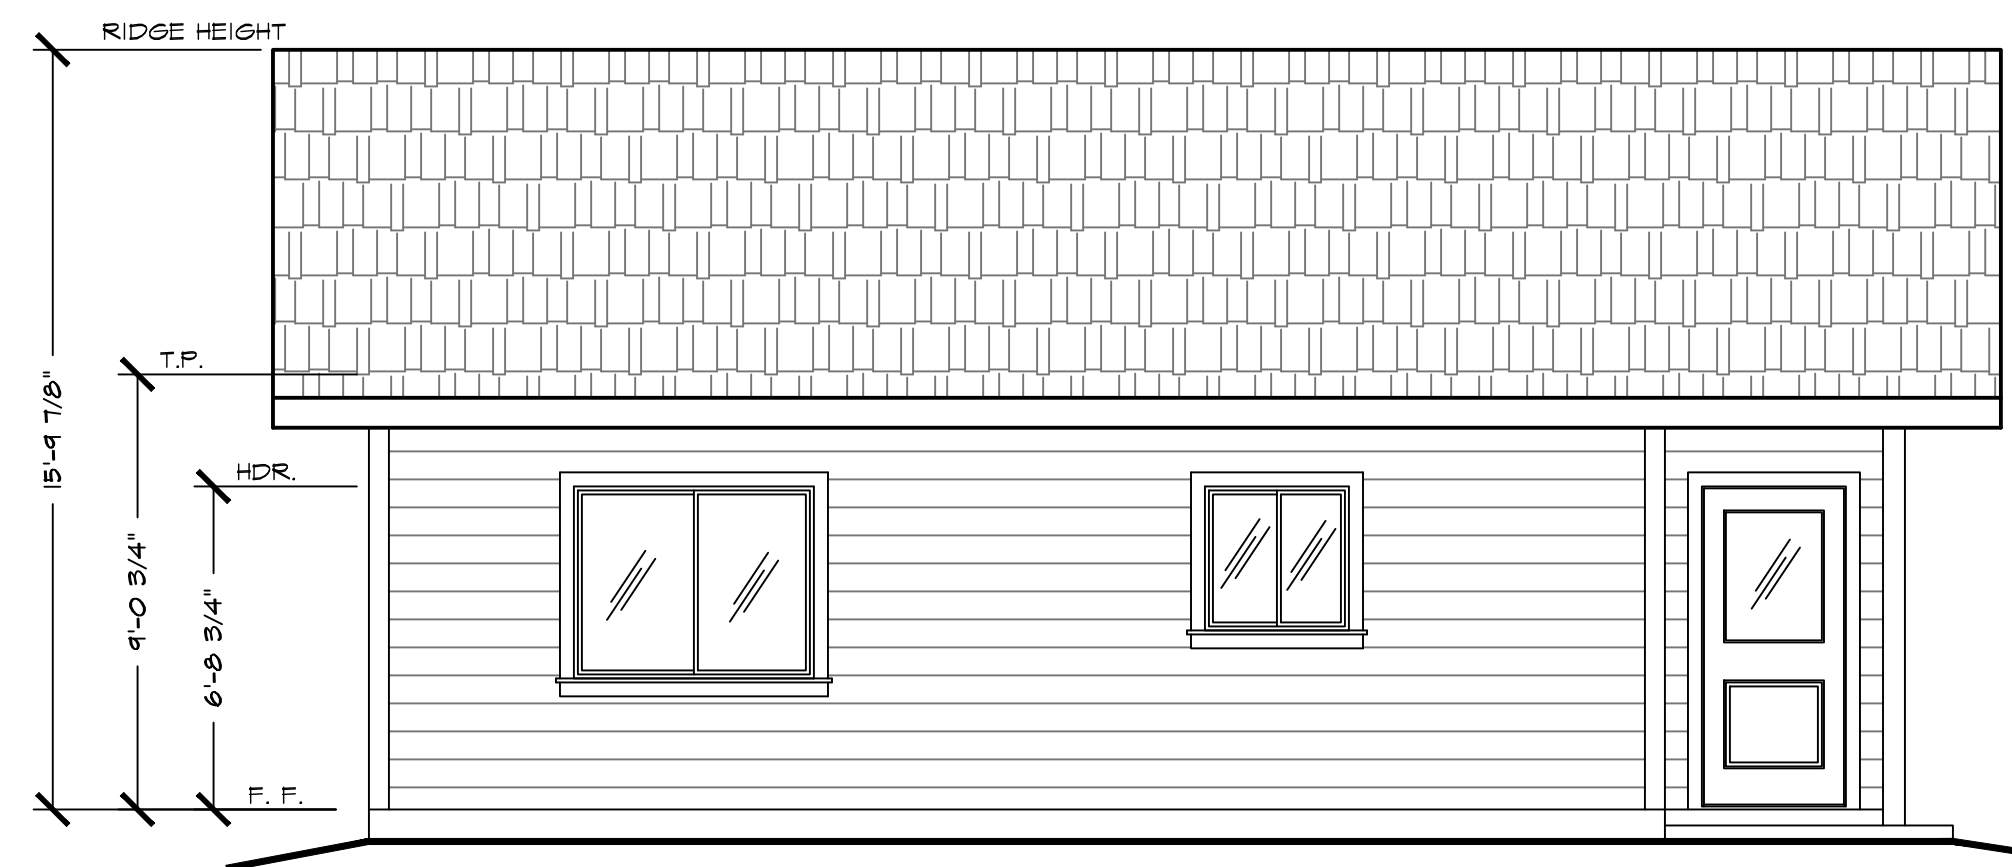


RIGHT ELEVATION - OPT A

1/4" = 1'-0"




LEFT ELEVATION - OPT A

1/4" = 1'-0"

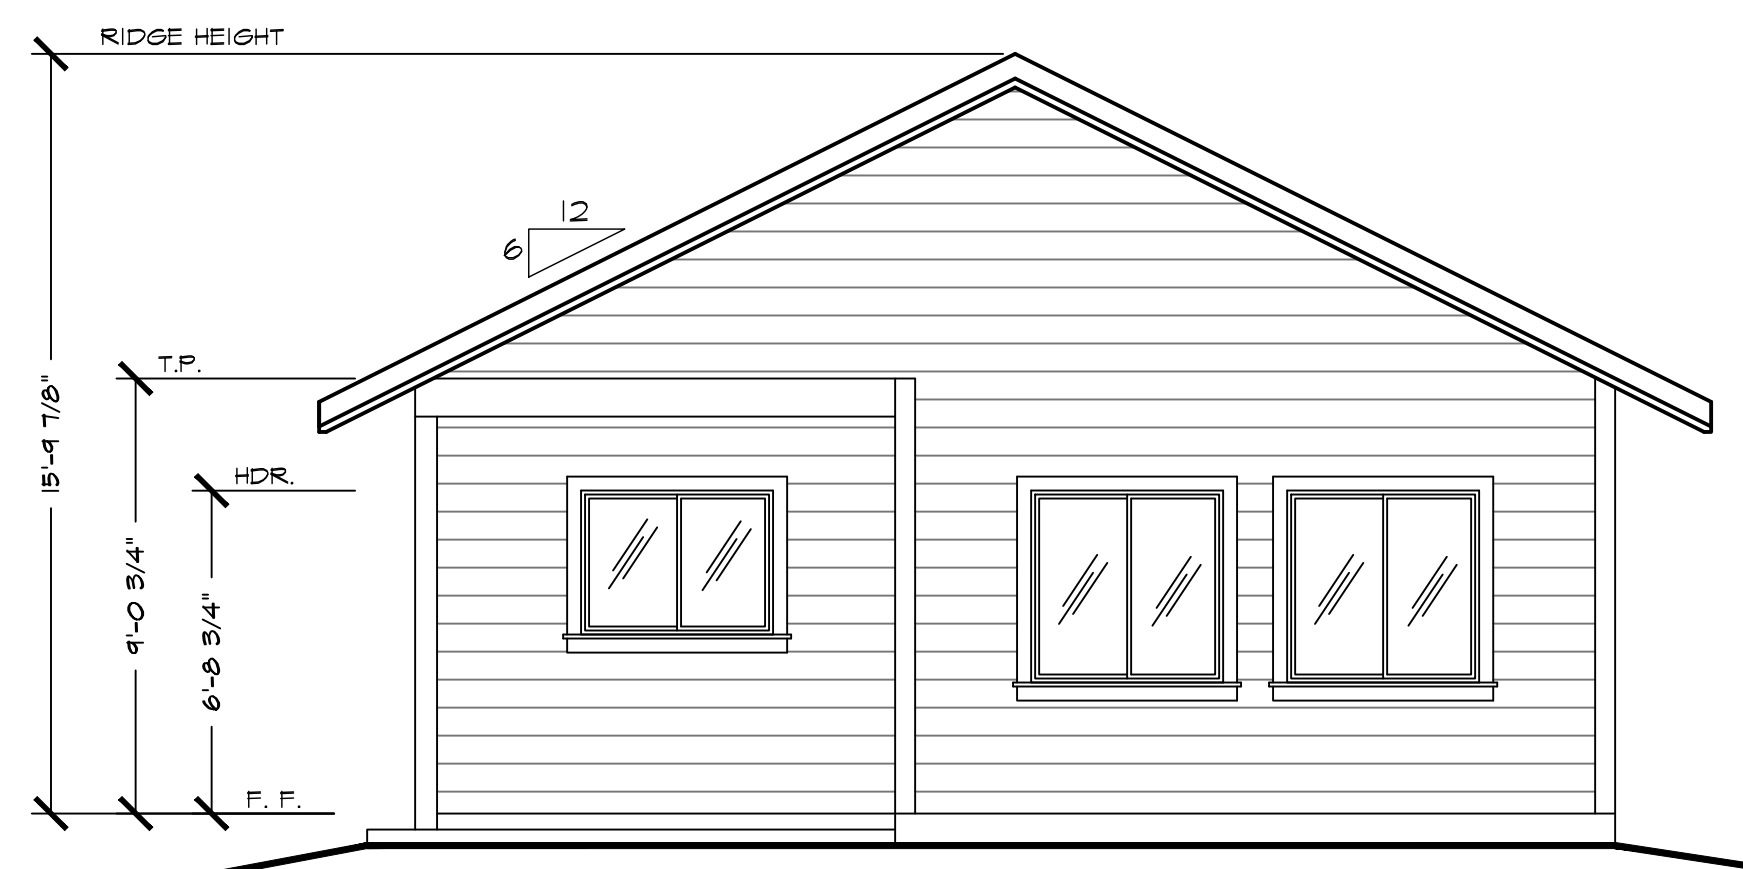

FRONT ELEVATION - OPT A

1/4" = 1'-0"

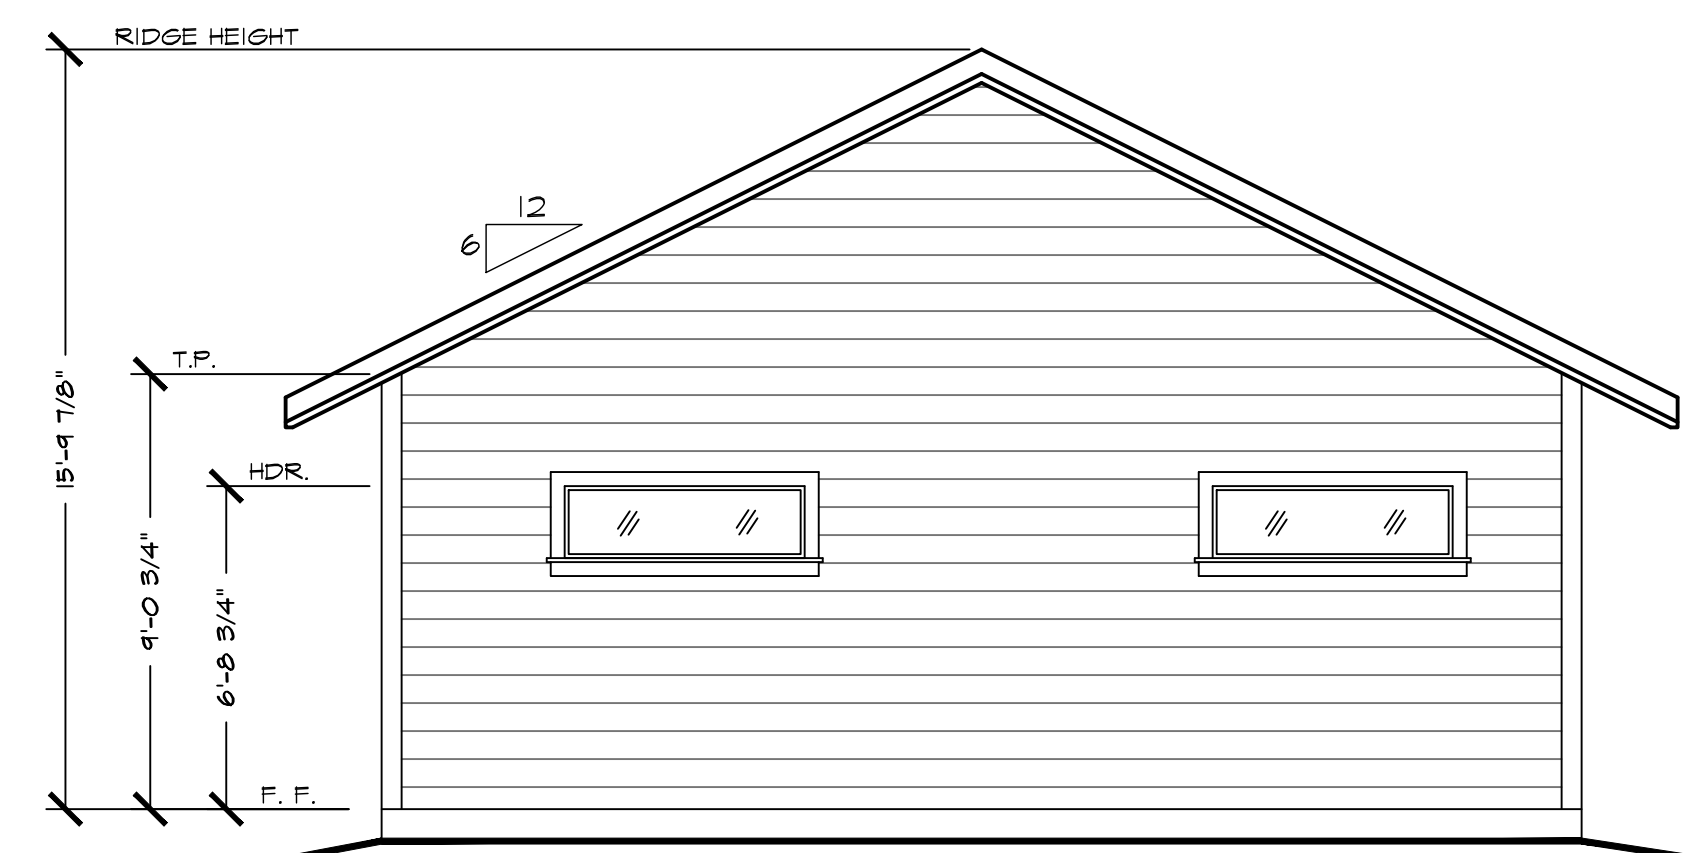

REAR ELEVATION - OPT A

1/4" = 1'-0"

General Notes

JACKSON AND SANDS ENGINEERING HAS PROVIDED THESE PLANS SOLELY FOR THE USE FOR THE PROJECT SPECIFIED ON THESE PLANS & DOES NOT REPRESENT THAT THESE PLANS ARE SUITABLE FOR ANY OTHER SITE WEATHER MODIFIED OR NOT.

**JACKSON & SANDS ENGINEERING, Inc.**  
 JACKSON & SANDS ENGINEERING  
 1250 EAST AVE #25  
 CHICO, CA 95926  
 (530)521-5415

No.	Revision/Issue	Date
1		

Kawah

Not for Construction.  
For planning use only

Project	Sheet
Date	
Scale	AS NOTED