




FLOOR PLAN 2 BED, 1 BATH - OPT B
748 SQ. FT. 1/4" = 1'-0"

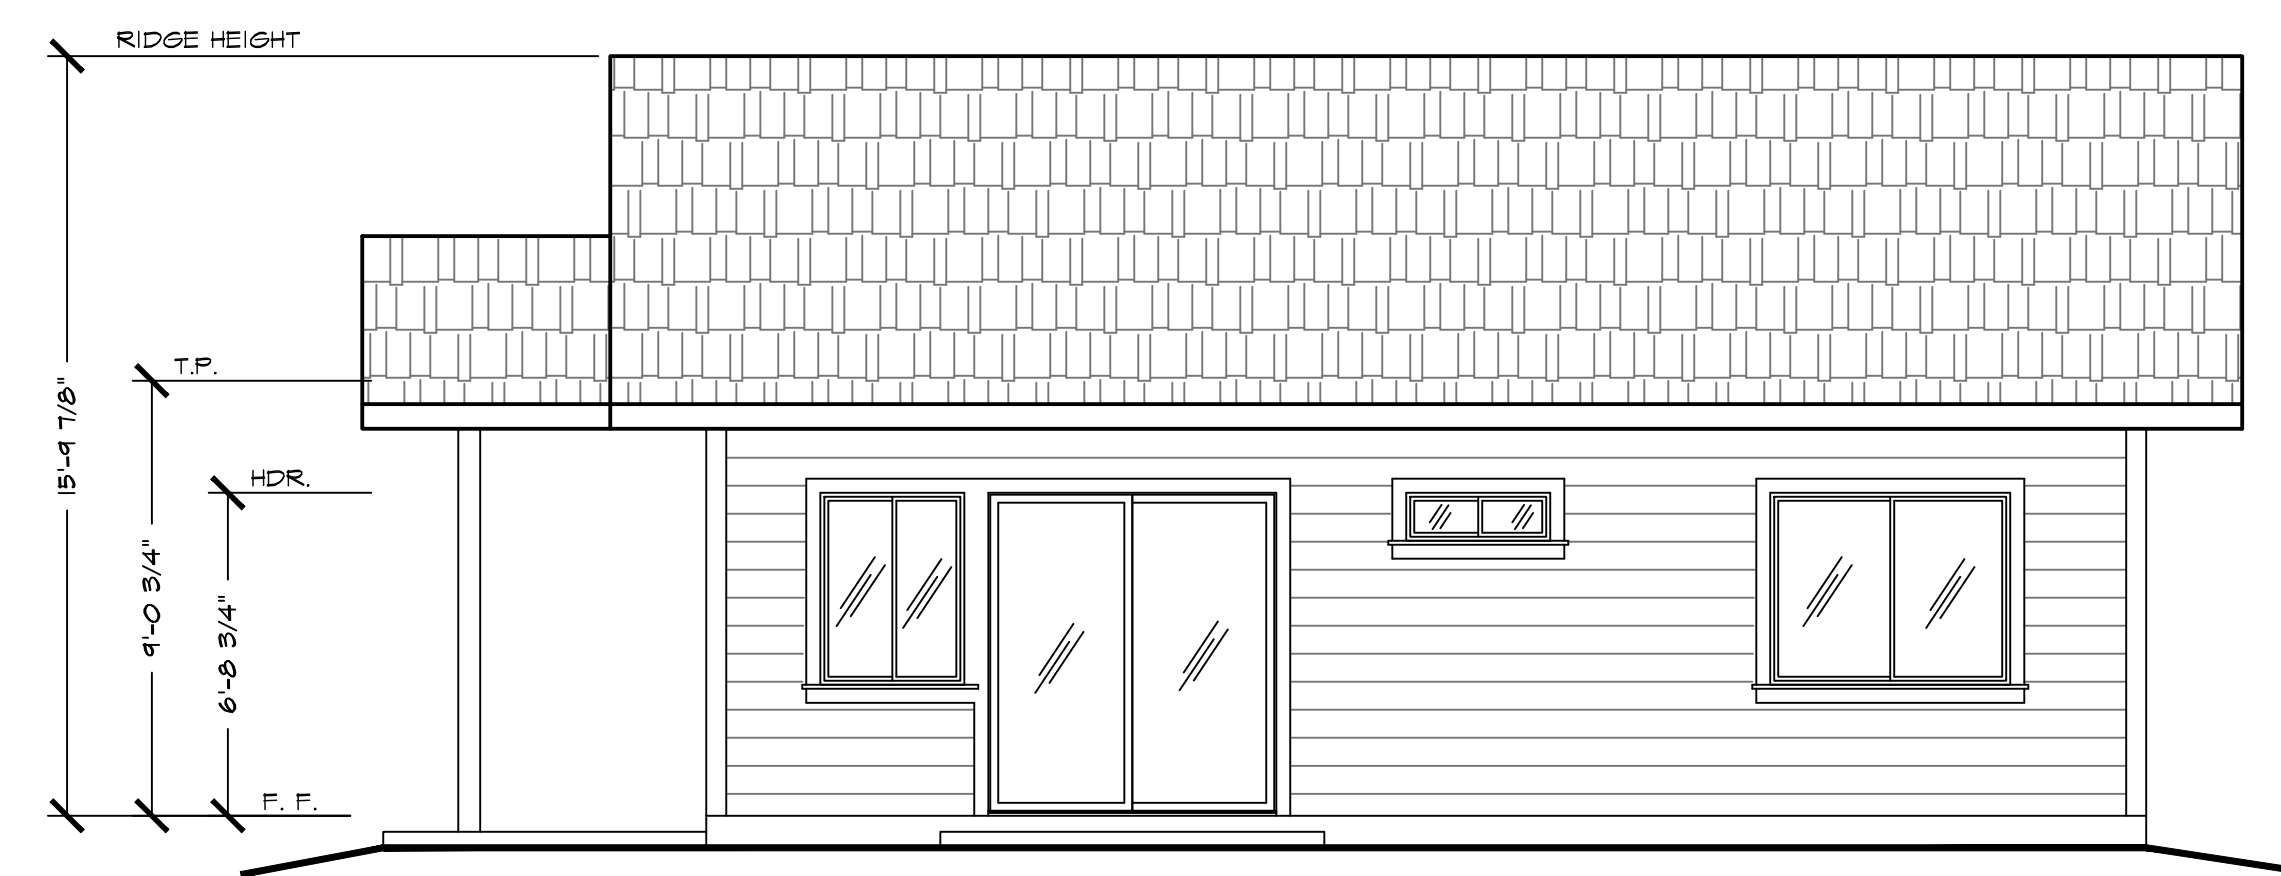


RIGHT ELEVATION - OPT B
1/4" = 1'-0"

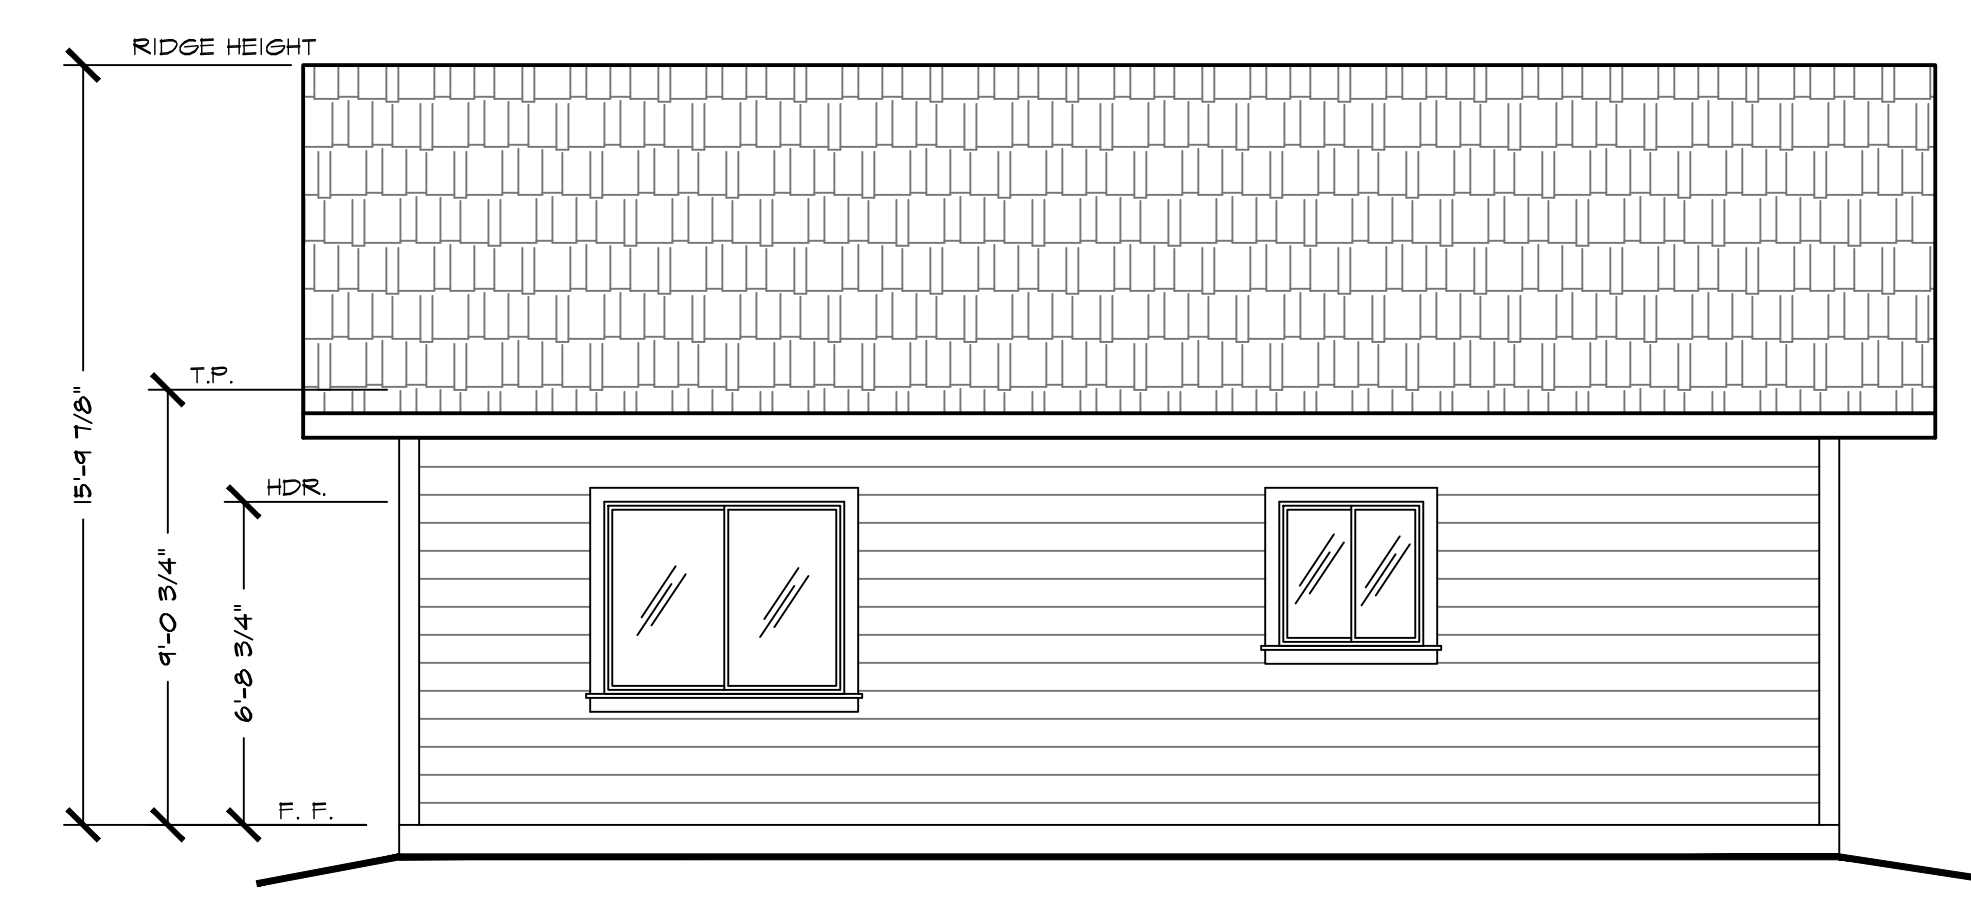

LEFT ELEVATION - OPT B
1/4" = 1'-0"

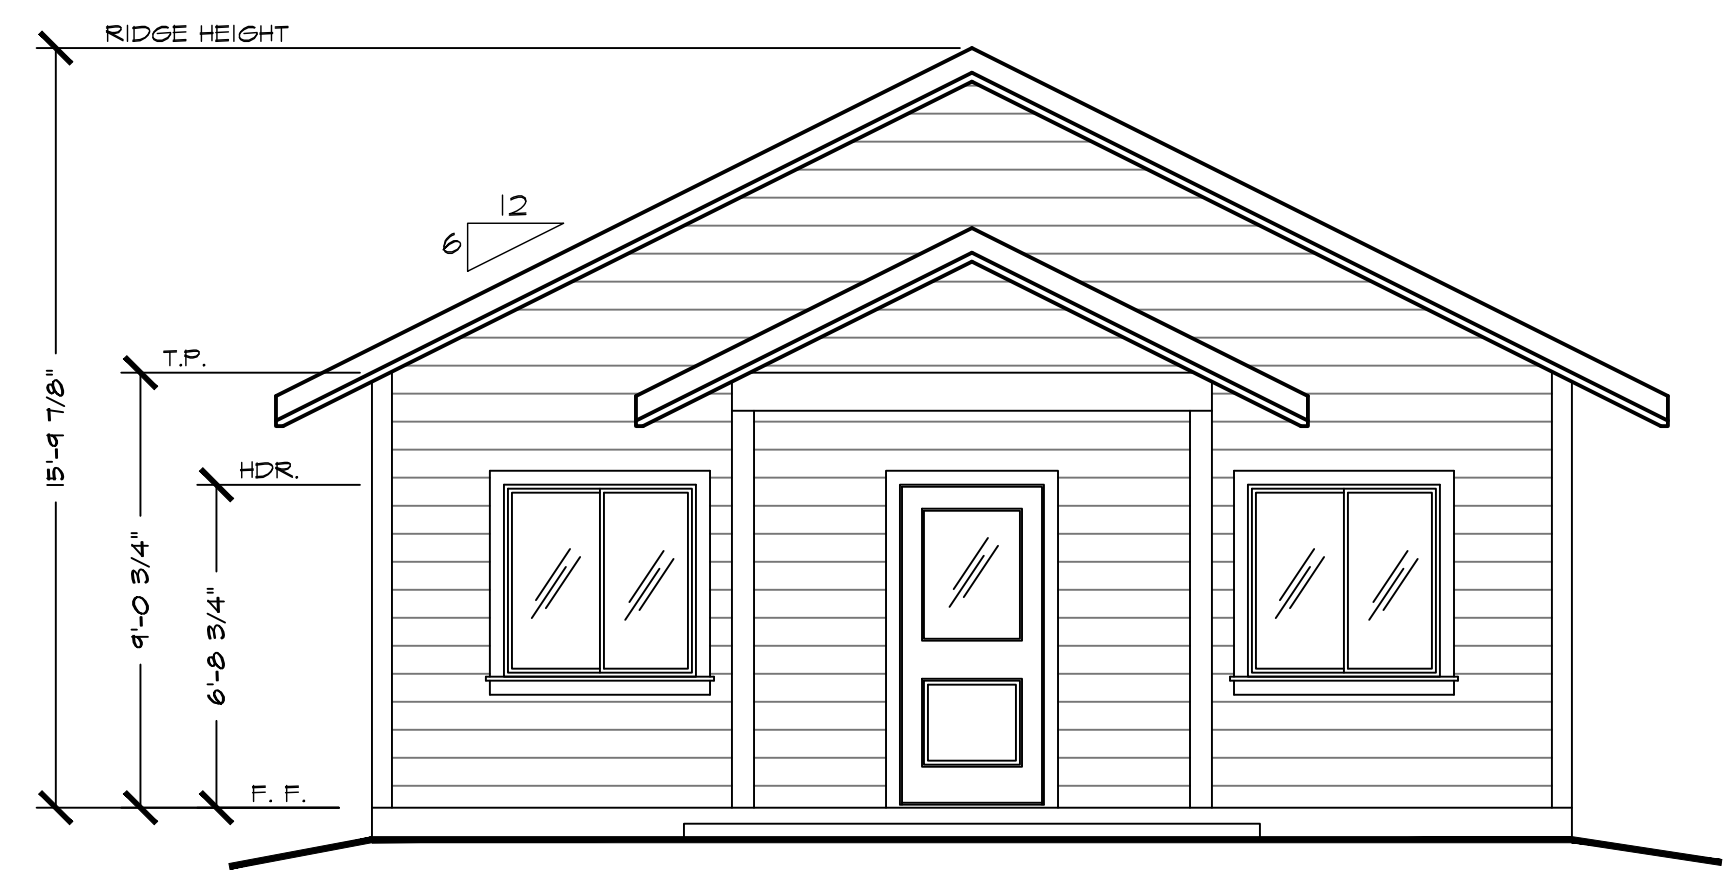

FRONT ELEVATION - OPT B
1/4" = 1'-0"

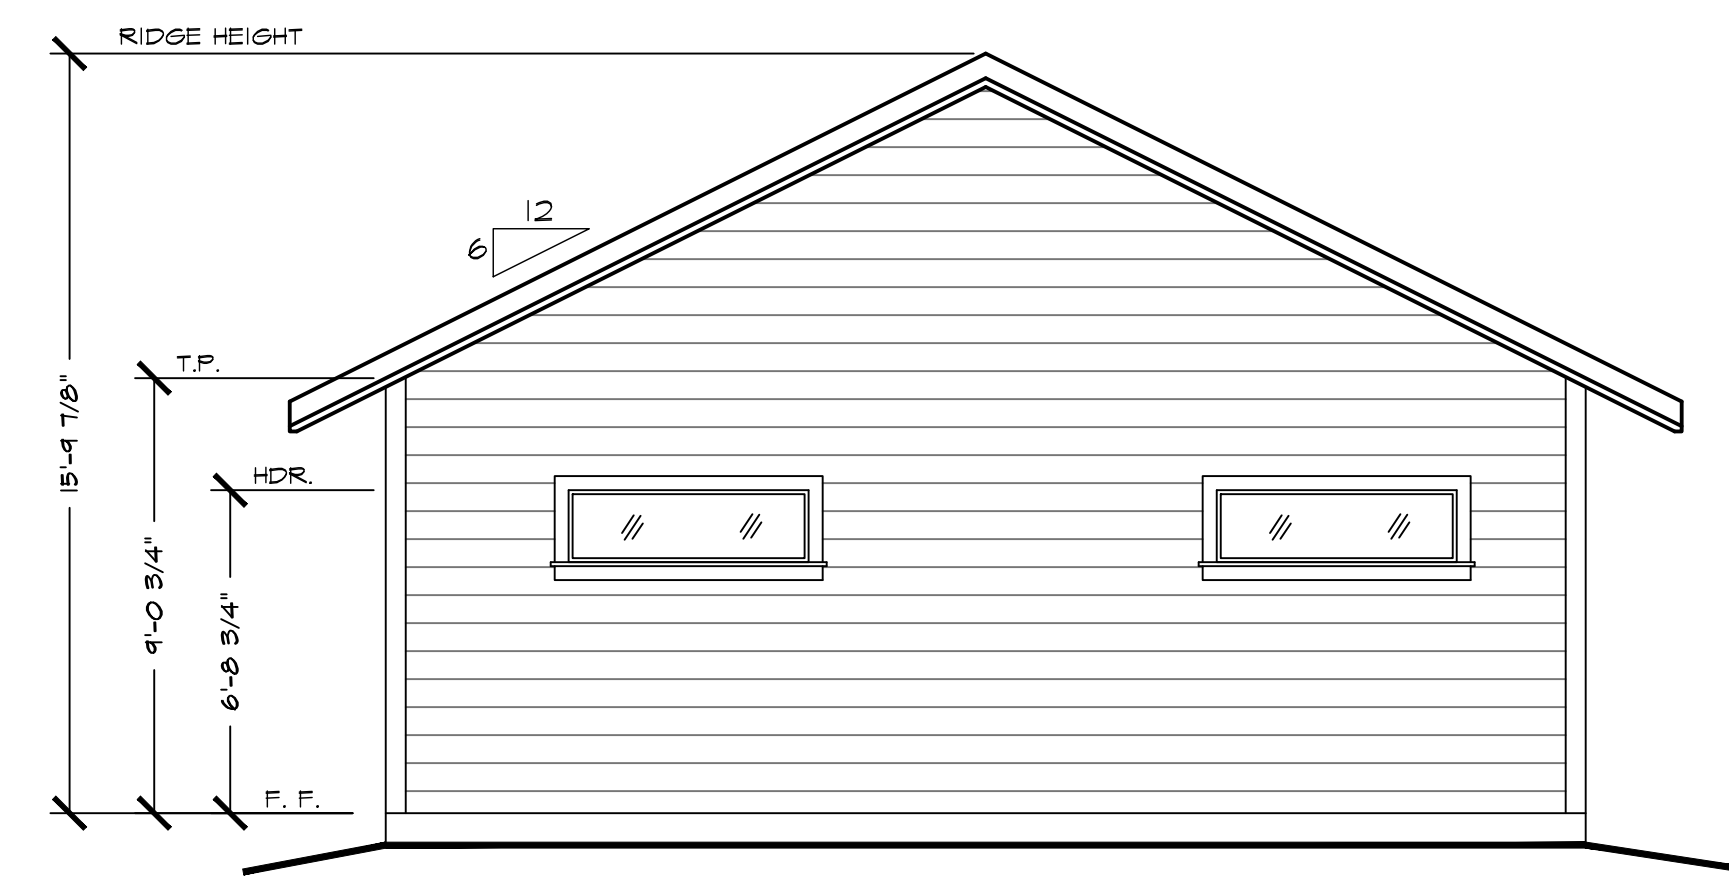

REAR ELEVATION - OPT B
1/4" = 1'-0"

General Notes

JACKSON AND SANDS ENGINEERING HAS PROVIDED THESE PLANS SOLELY FOR THE USE FOR THE PROJECT SPECIFIED ON THESE PLANS & DOES NOT REPRESENT THAT THESE PLANS ARE SUITABLE FOR ANY OTHER SITE WEATHER MODIFIED OR NOT.

JACKSON & SANDS ENGINEERING, Inc.
 JACKSON & SANDS ENGINEERING
 1250 EAST AVE #25
 CHICO, CA 95926
 (530) 521-5415

No.	Revision/Issue	Date
1		

Keith

Not for Construction.
For planning use only

Project	Sheet
Date	
Scale	AS NOTED