


RIGHT ELEVATION:


1/4" = 1'-0"

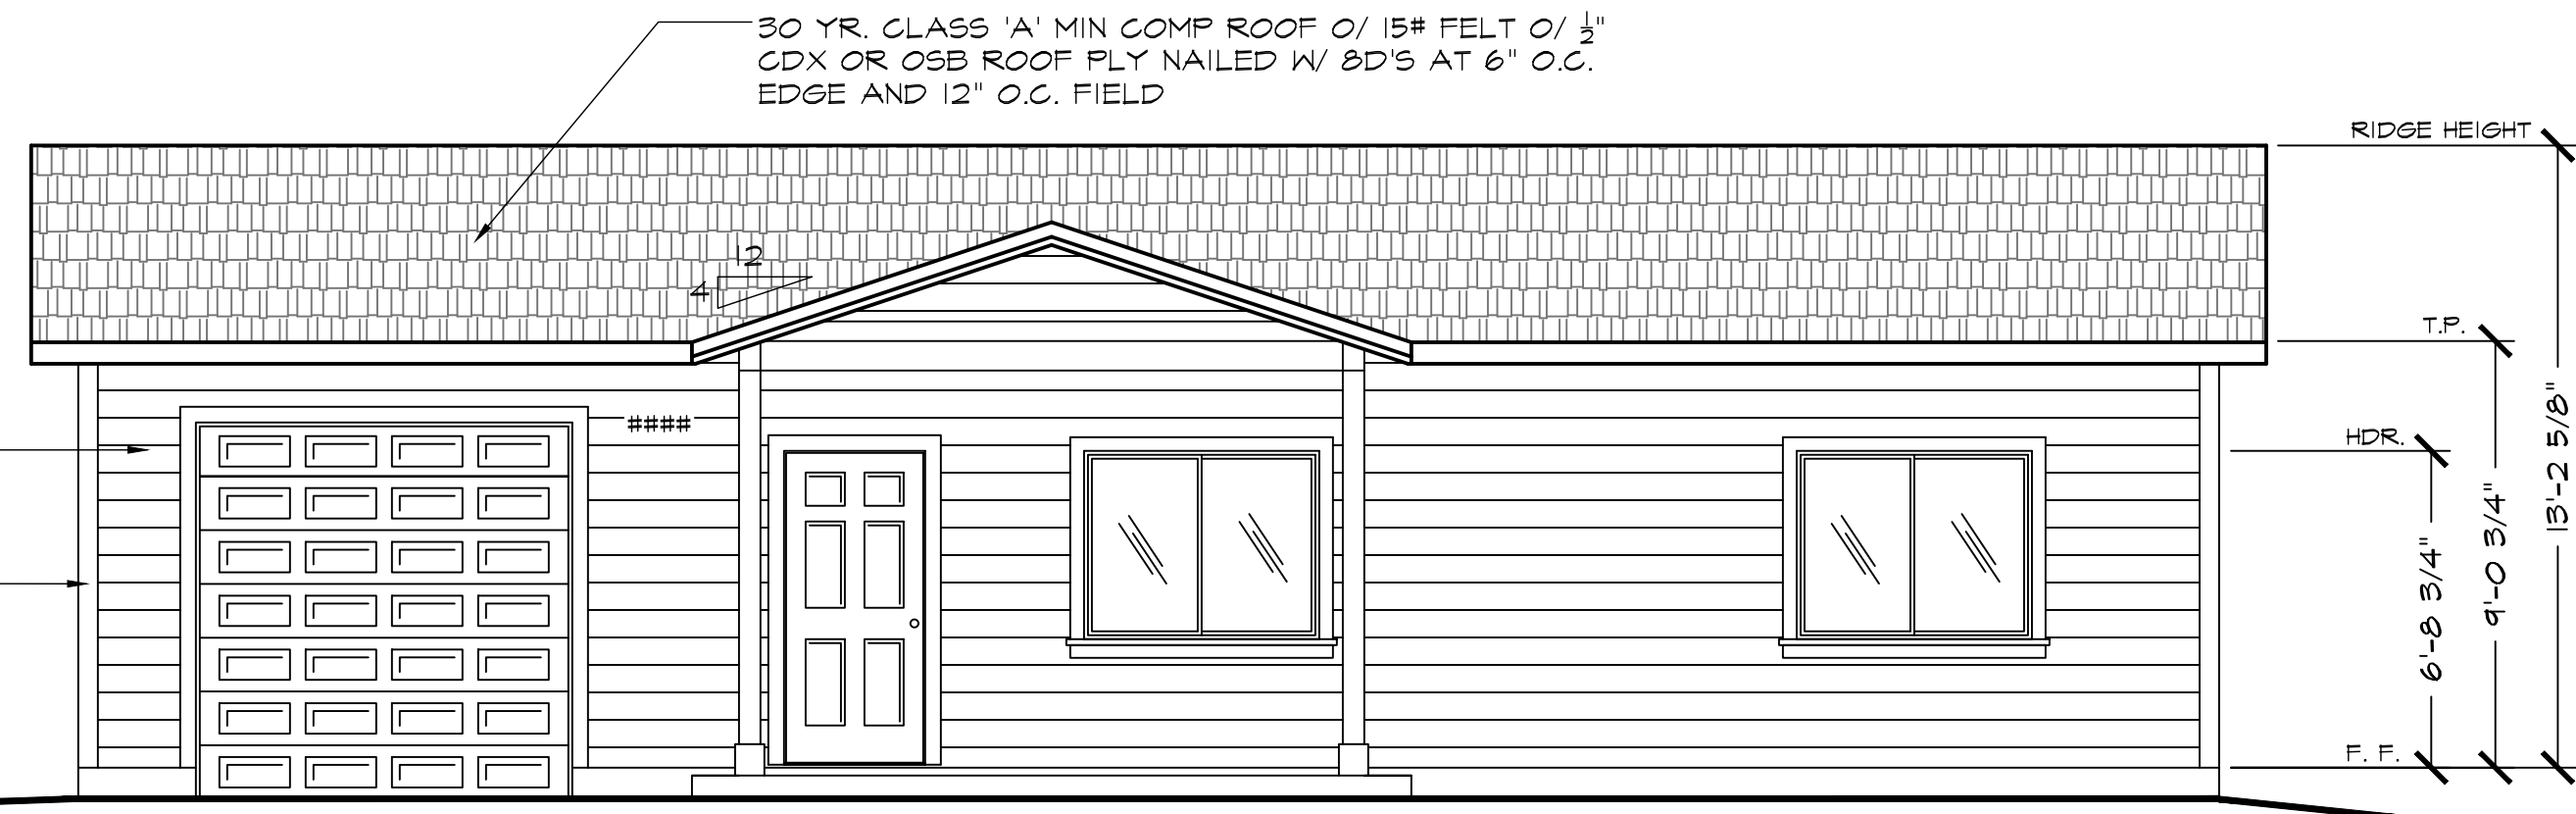

FRONT ELEVATION:

1/4" = 1'-0"


FINISH GRADING
SLOPE BY OWNER,
PER (EXCAVATION,
GRADING, & FILL)
NOTE 3, PAGE 51.

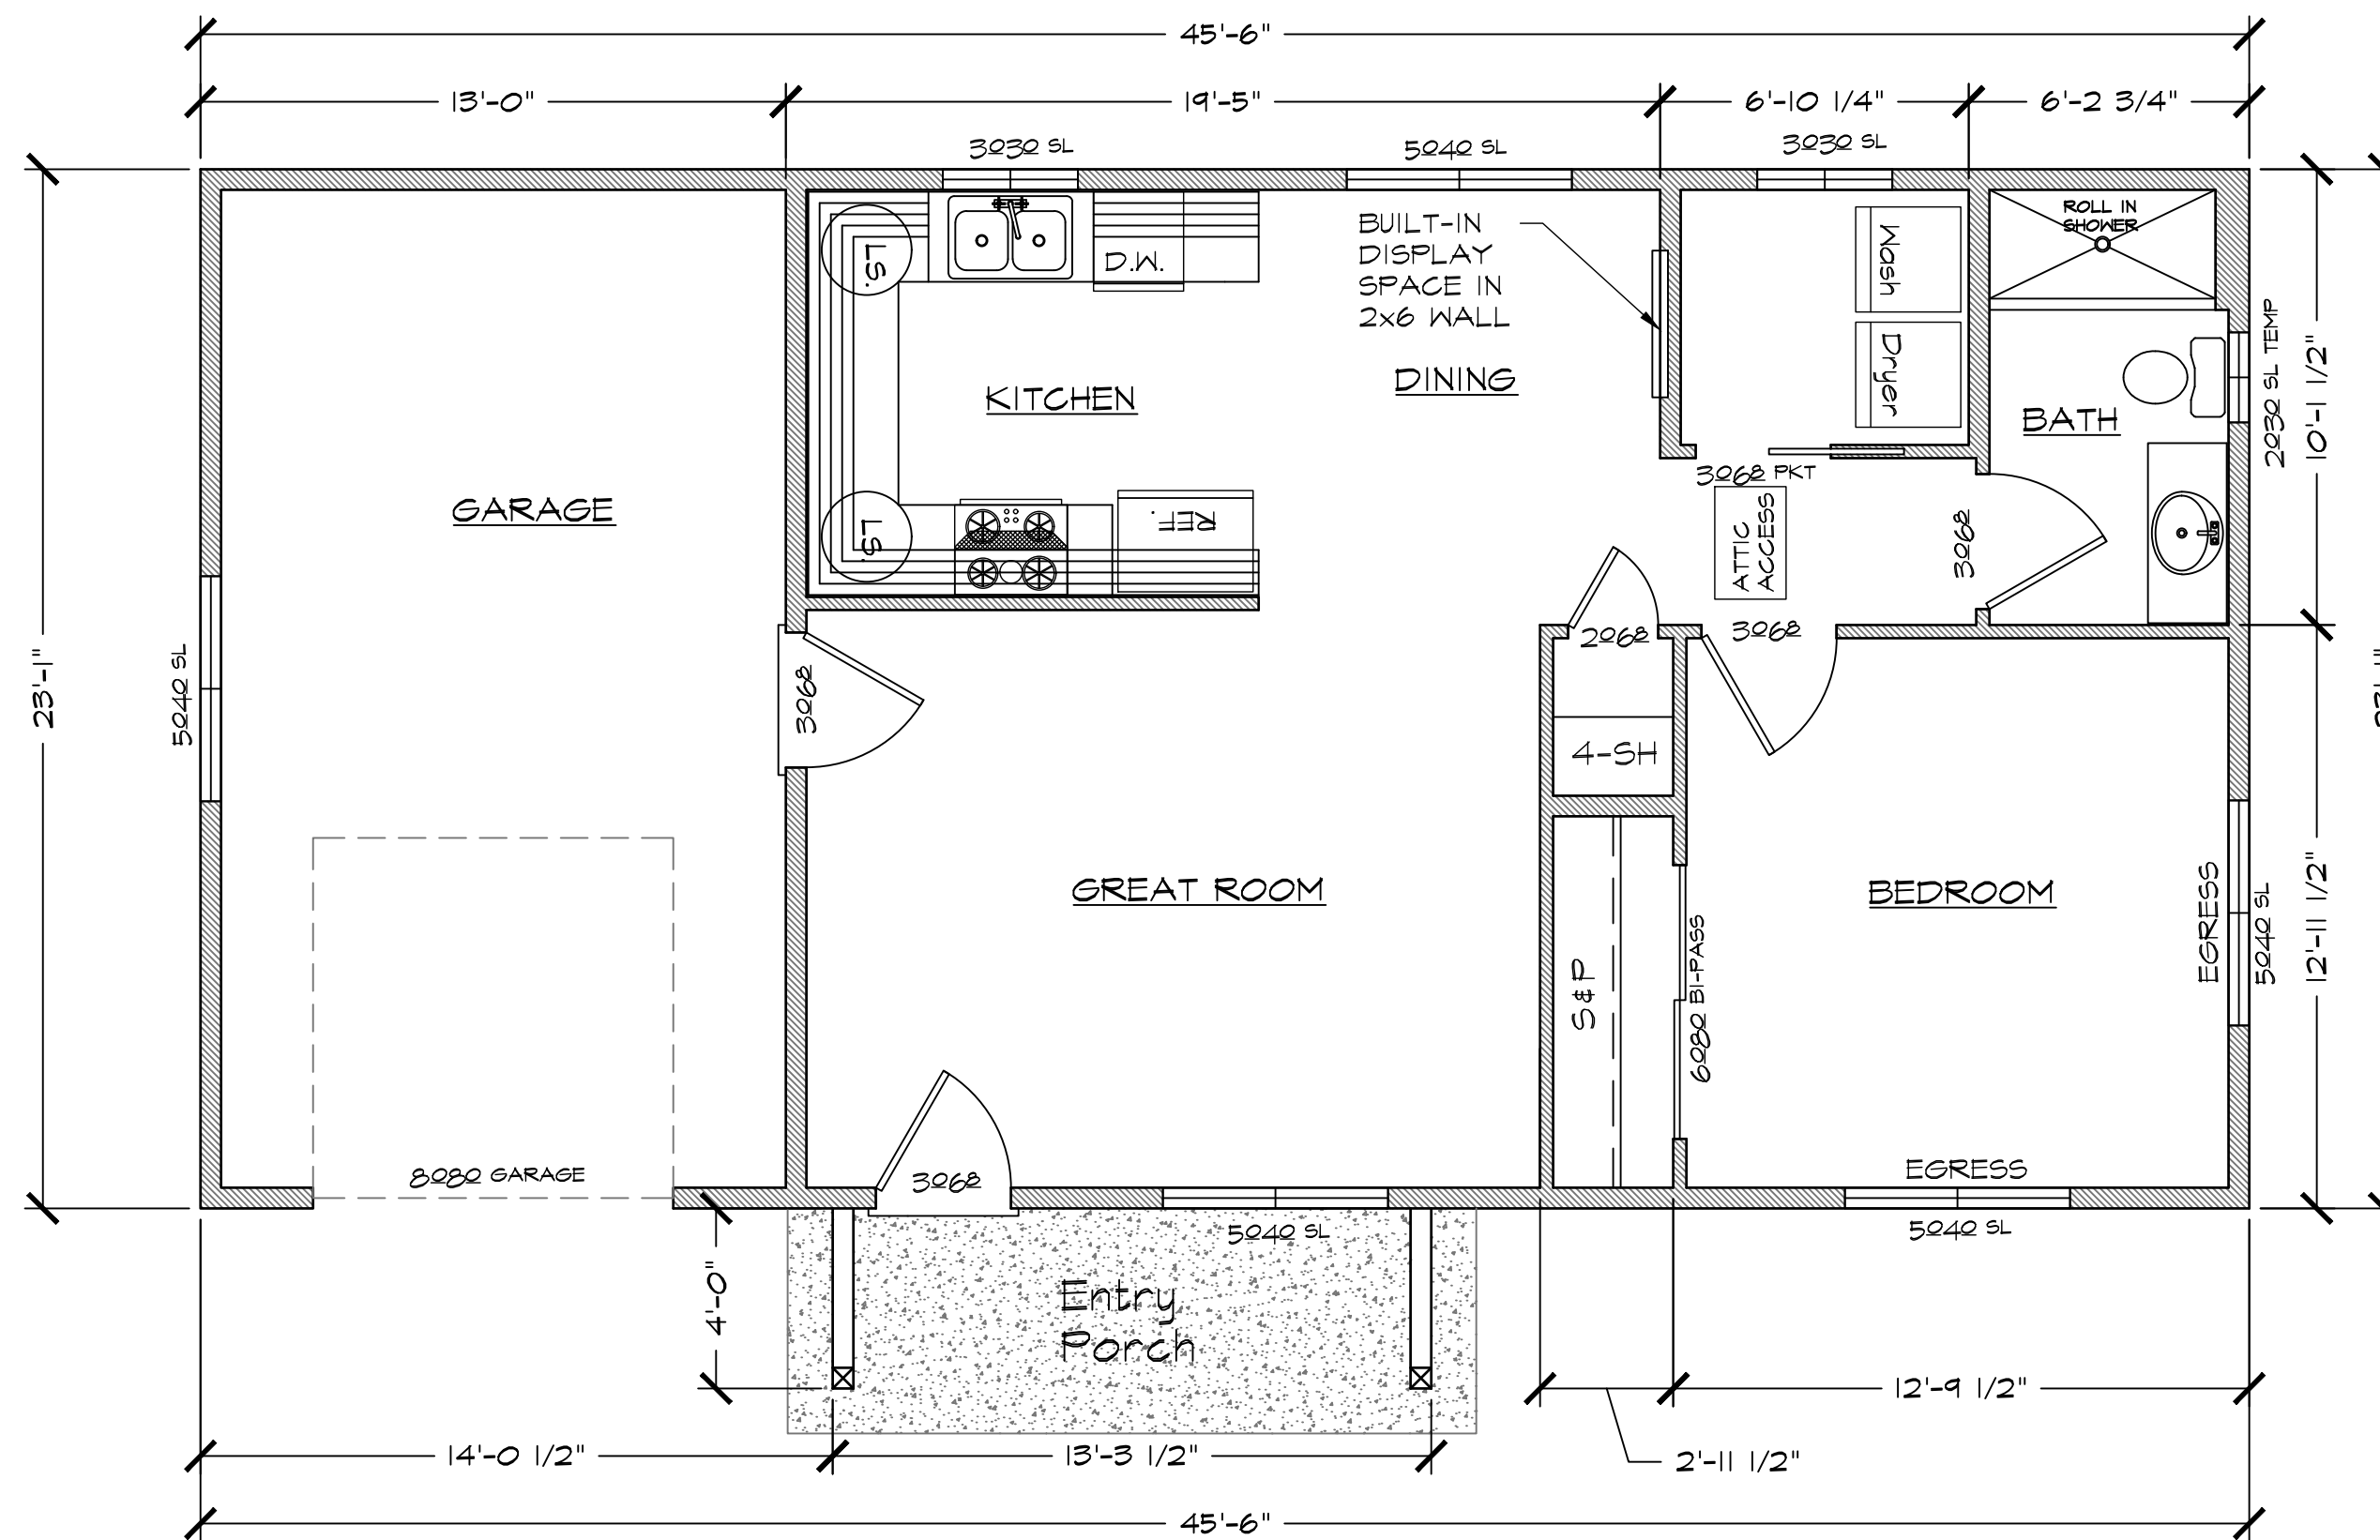

FLOOR PLAN:


750 SQ. FT.

1/4" = 1'-0"

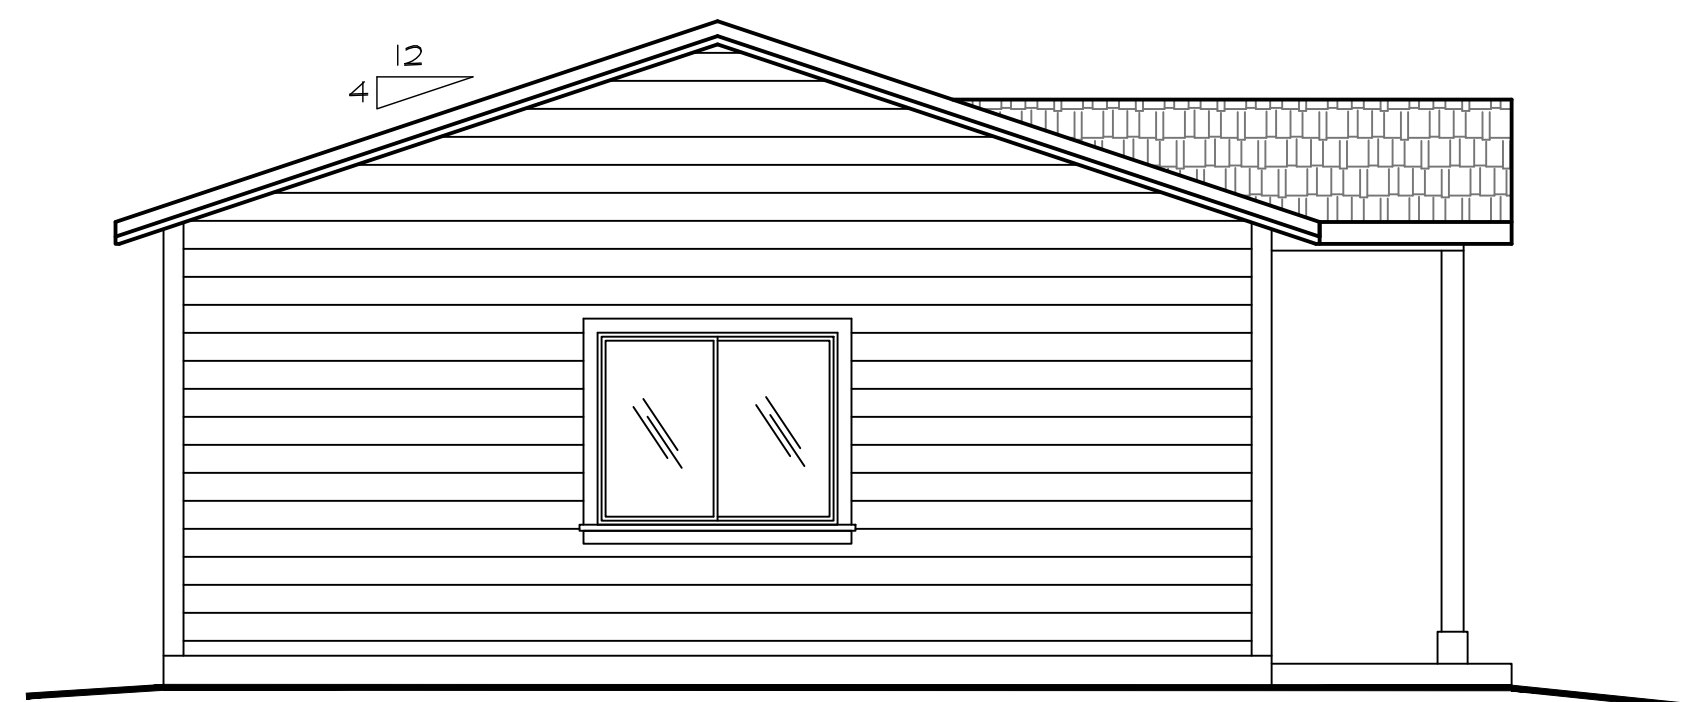

LEFT ELEVATION:

1/4" = 1'-0"

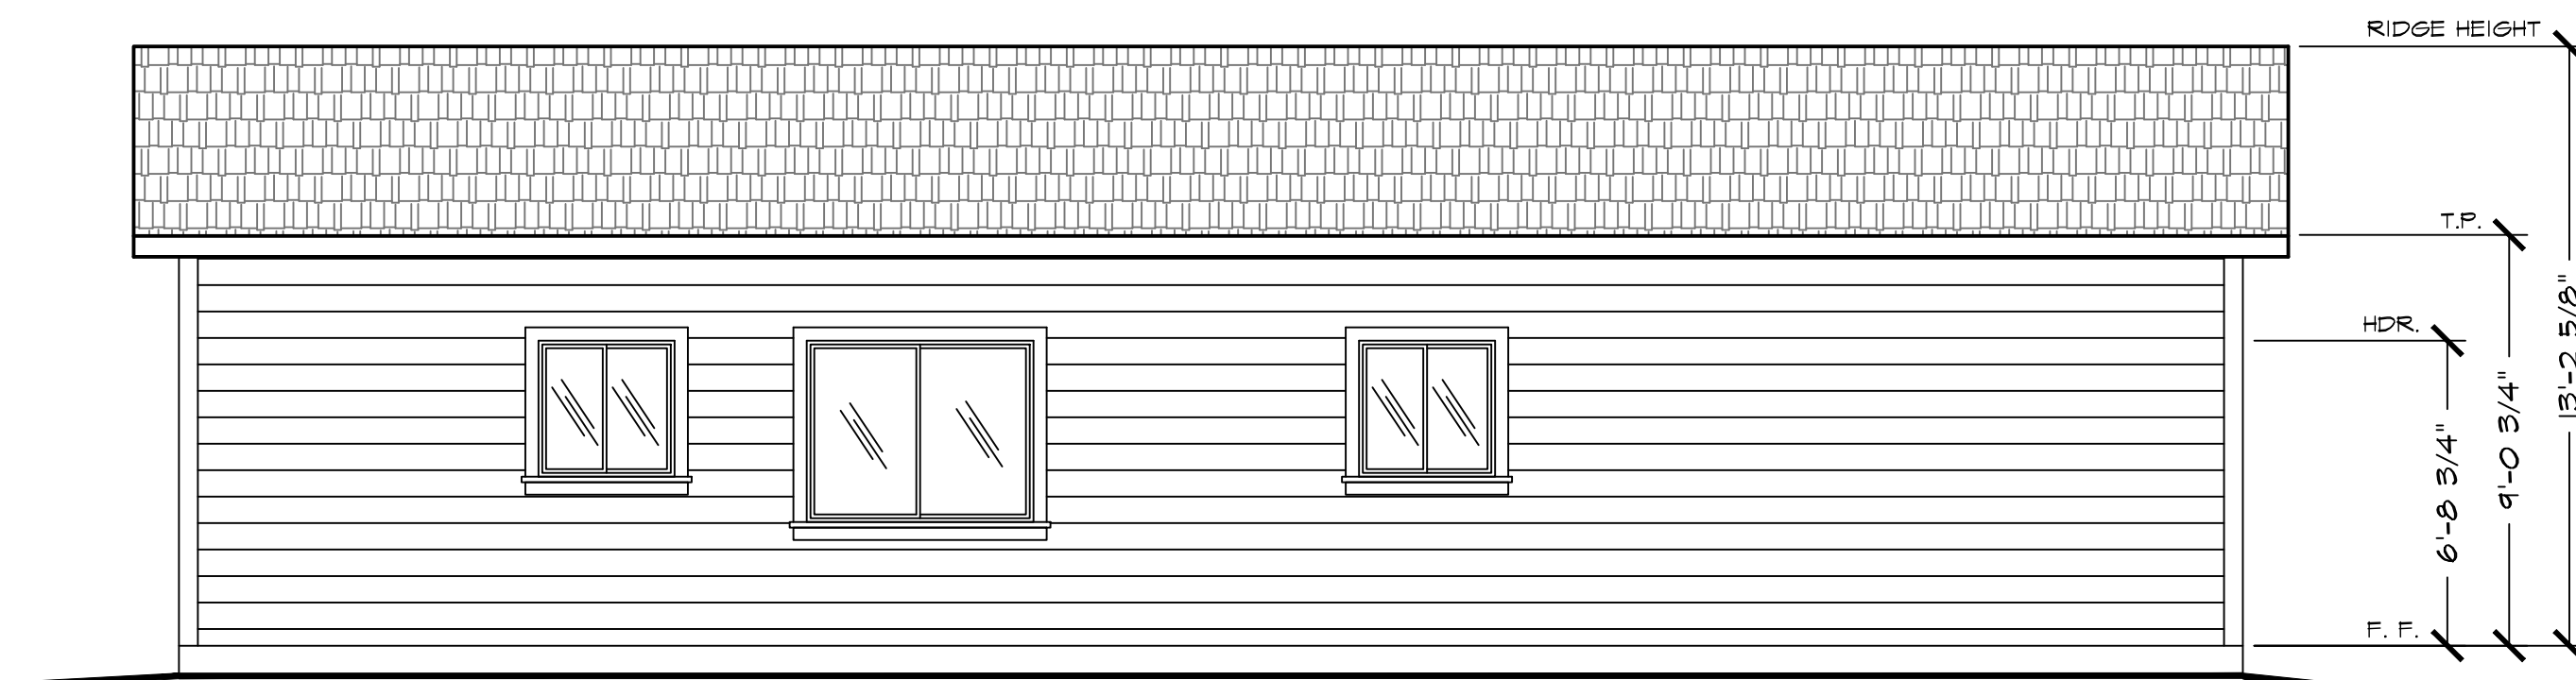

REAR ELEVATION:

1/4" = 1'-0"

General Notes

JACKSON AND SANDS ENGINEERING HAS PROVIDED THESE PLANS SOLELY FOR THE USE FOR THE PROJECT SPECIFIED ON THESE PLANS & DOES NOT REPRESENT THAT THESE PLANS ARE SUITABLE FOR ANY OTHER SITE WEATHER MODIFIED OR NOT.

JACKSON & SANDS ENGINEERING, Inc.
 JACKSON & SANDS ENGINEERING
 1250 EAST AVE #25
 CHICO, CA 95926
 (530) 521-5415

No.	Revision/Issue	Date
1		

Eddy

Not for Construction.
For planning use only

Project	Sheet
Date	
Scale	AS NOTED