



Linn

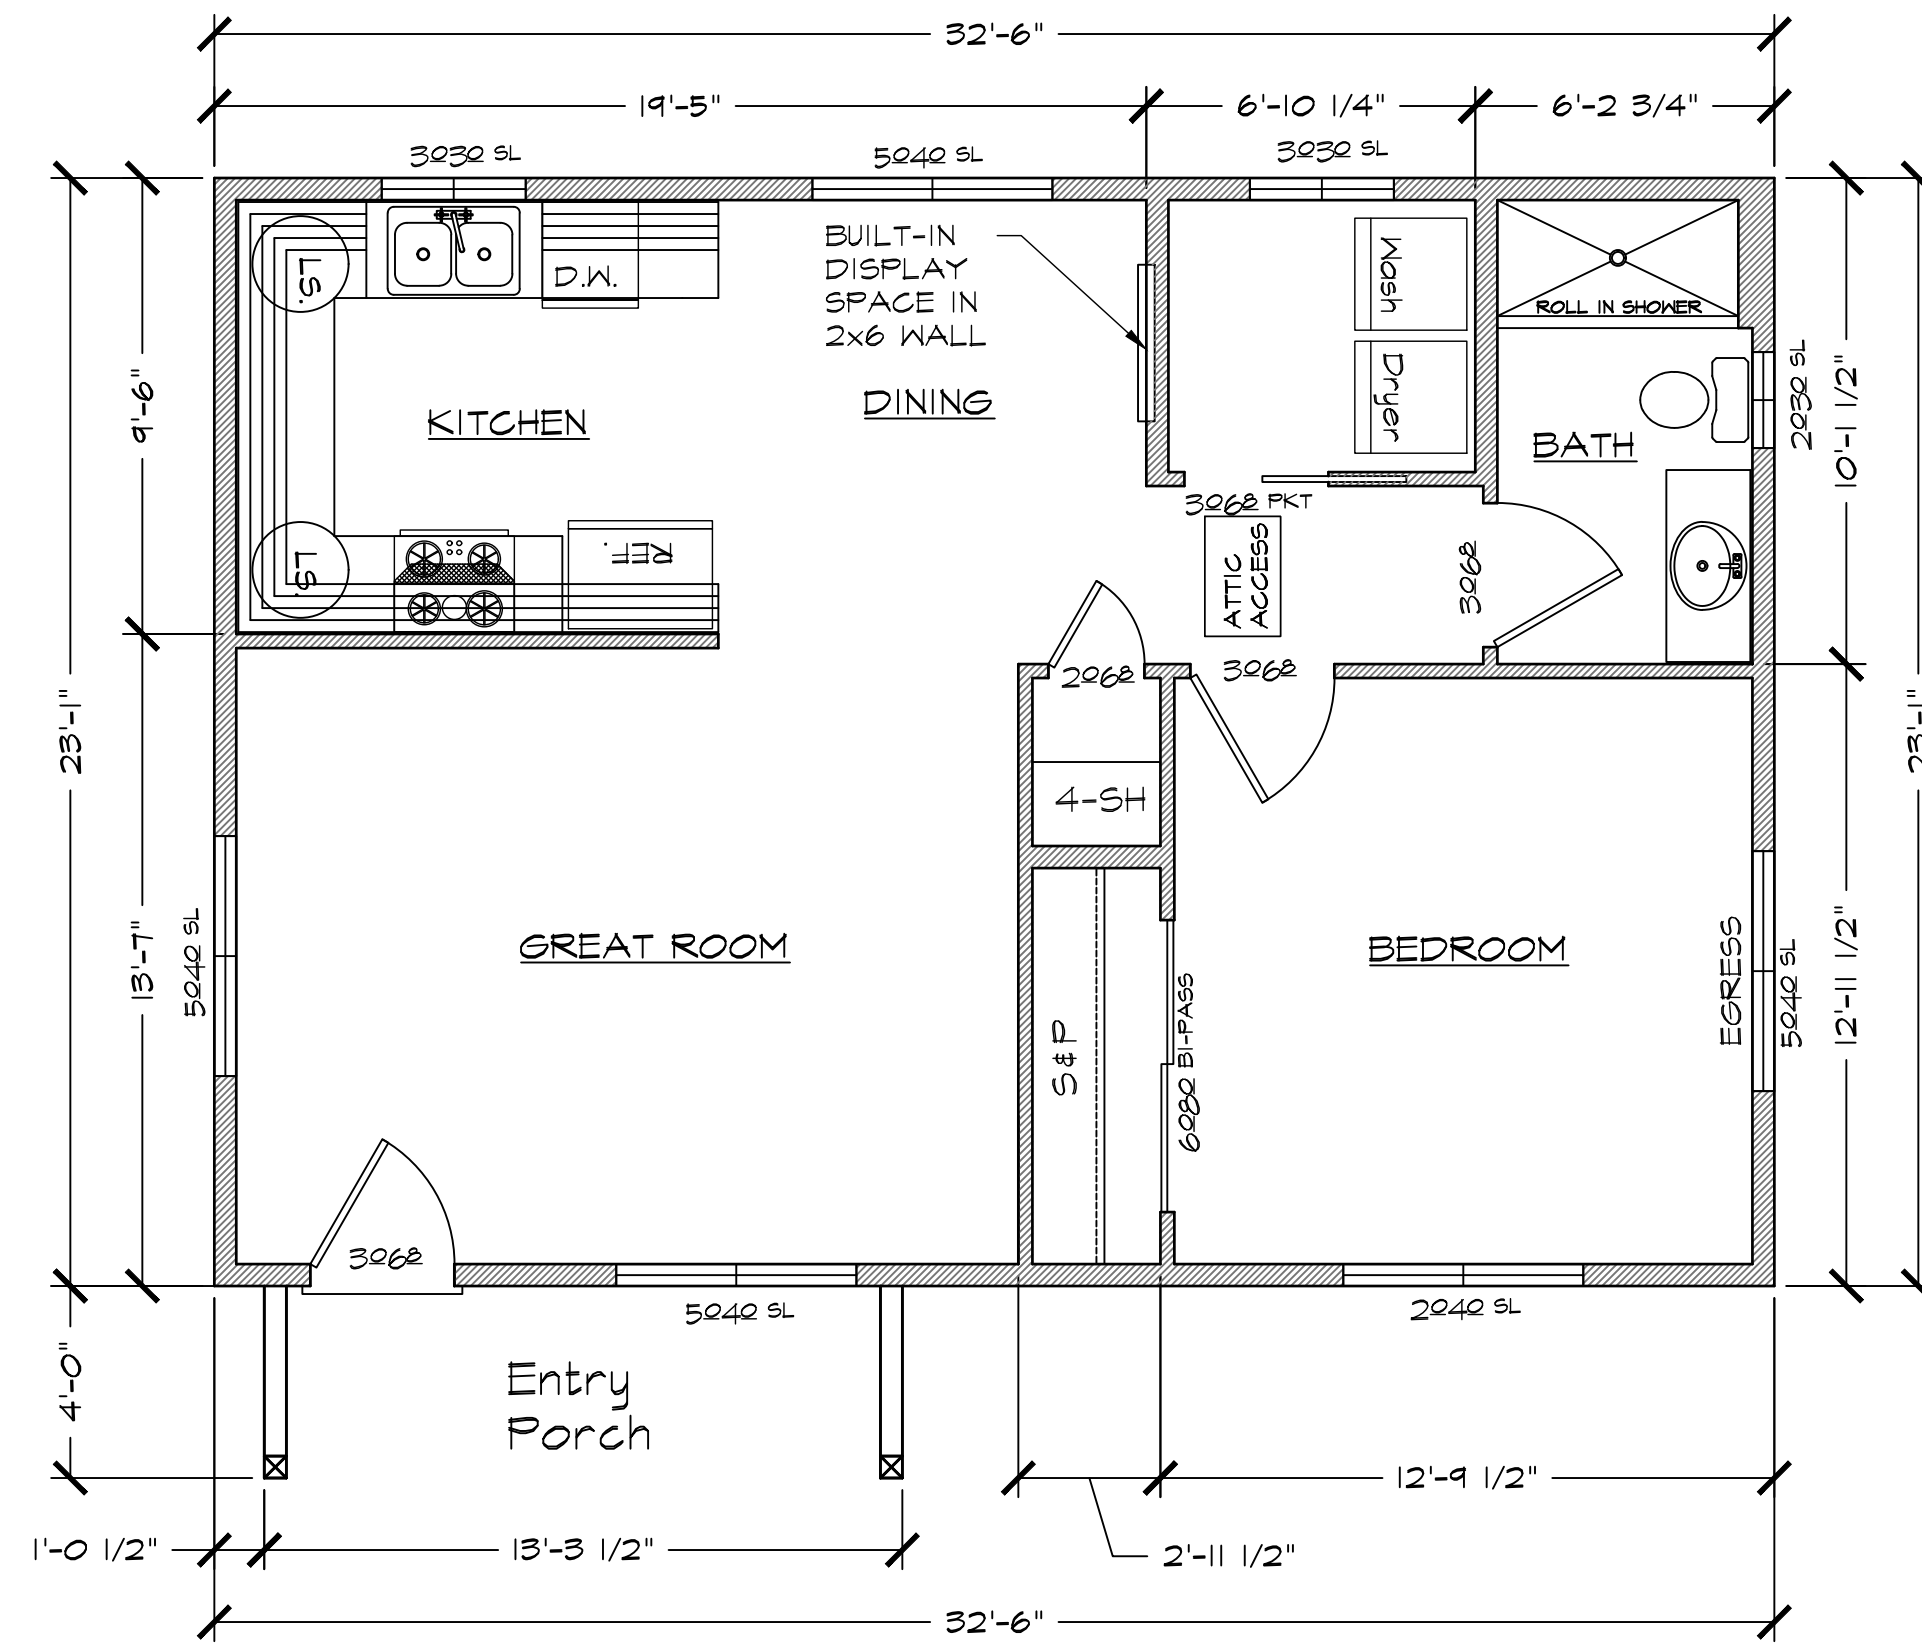


FLOOR PLAN:

750 SQ. FT. 1/4" = 1'-0"

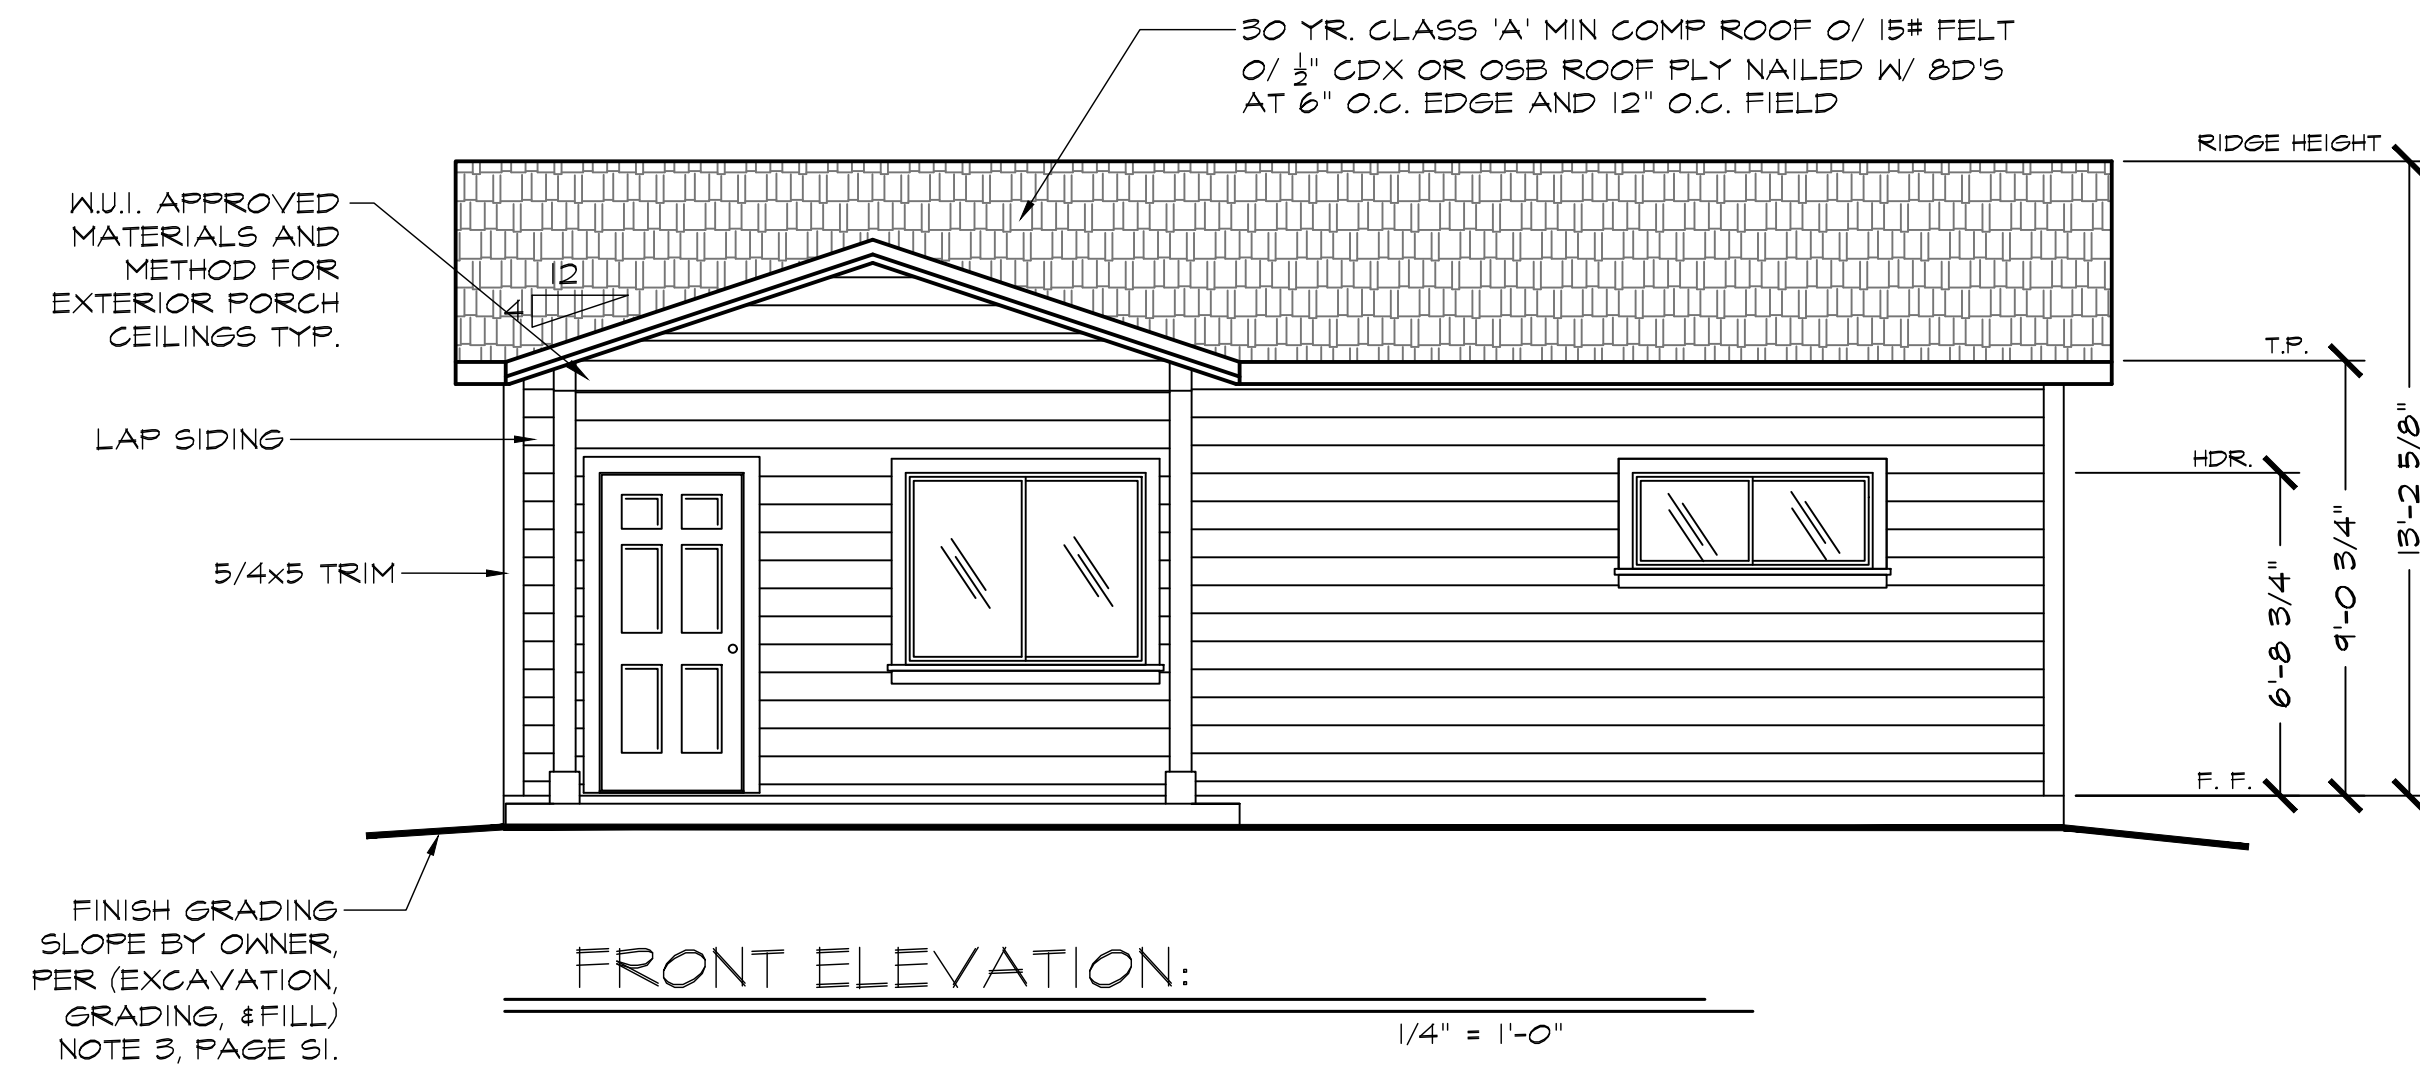


FRONT ELEVATION:

1/4" = 1'-0"

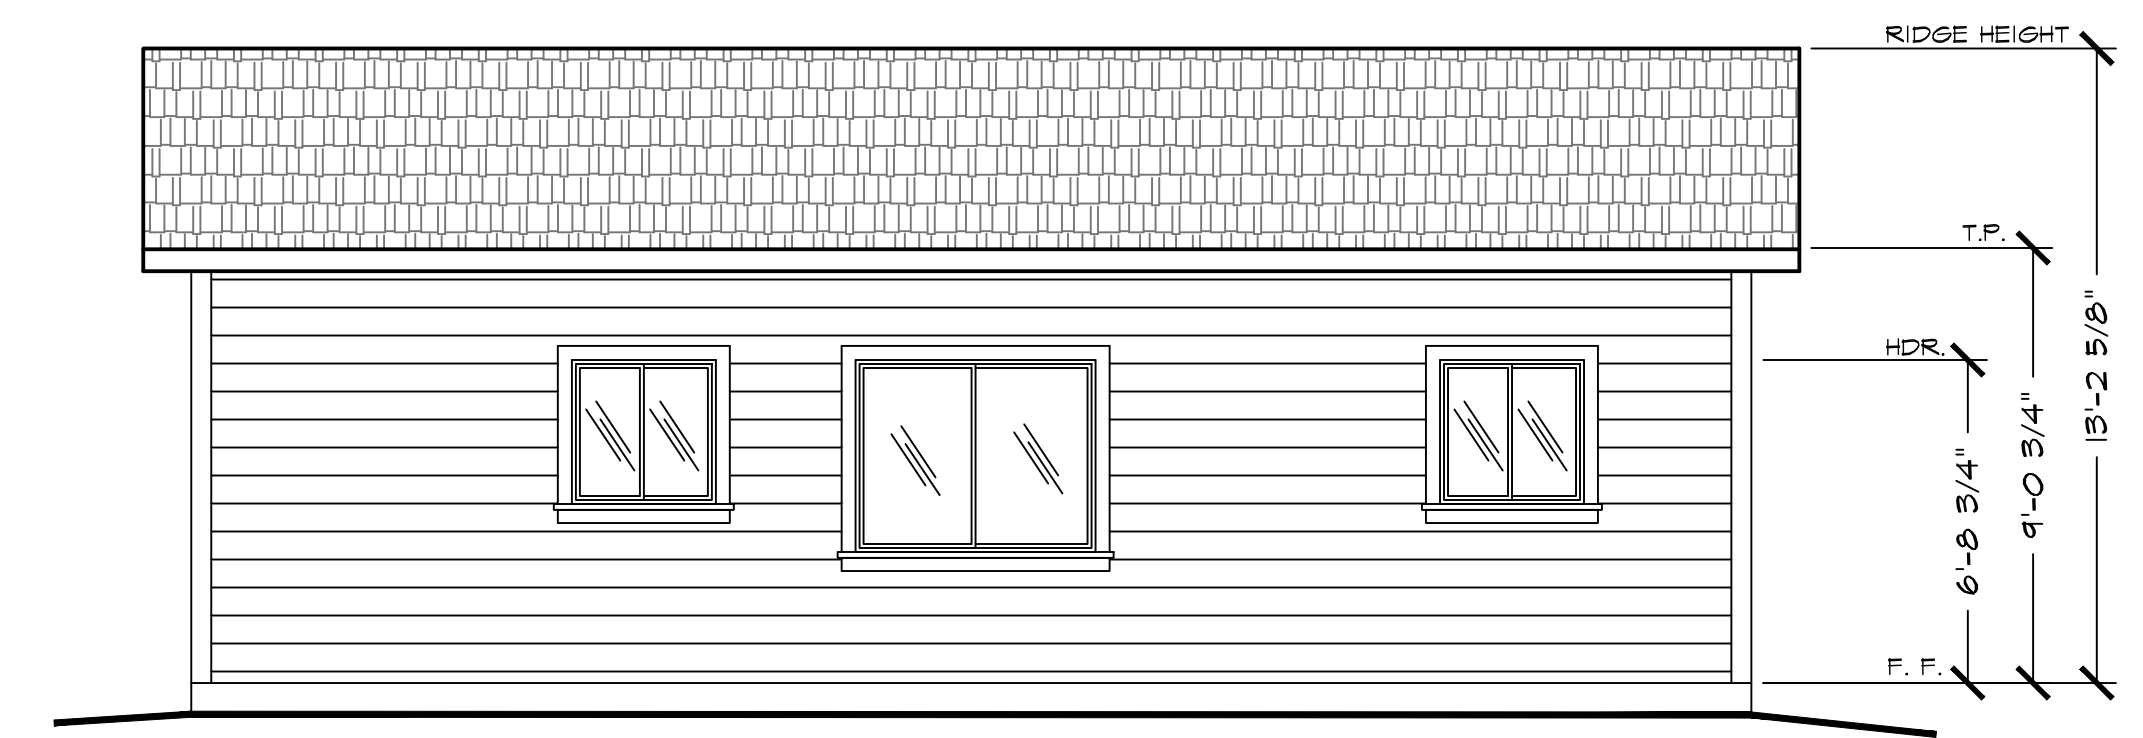


REAR ELEVATION:

1/4" = 1'-0"

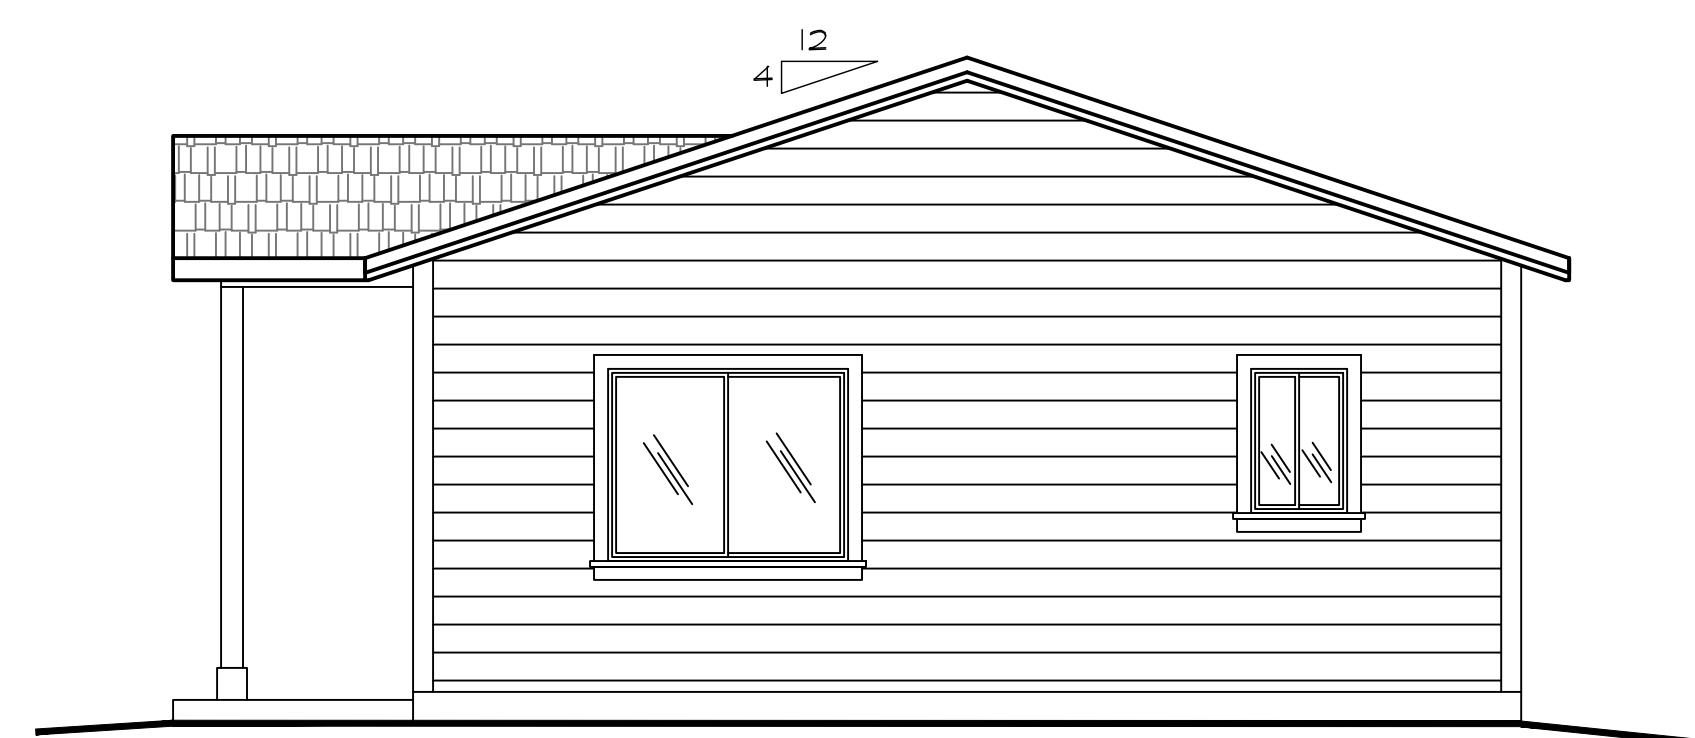

RIGHT ELEVATION:

1/4" = 1'-0"

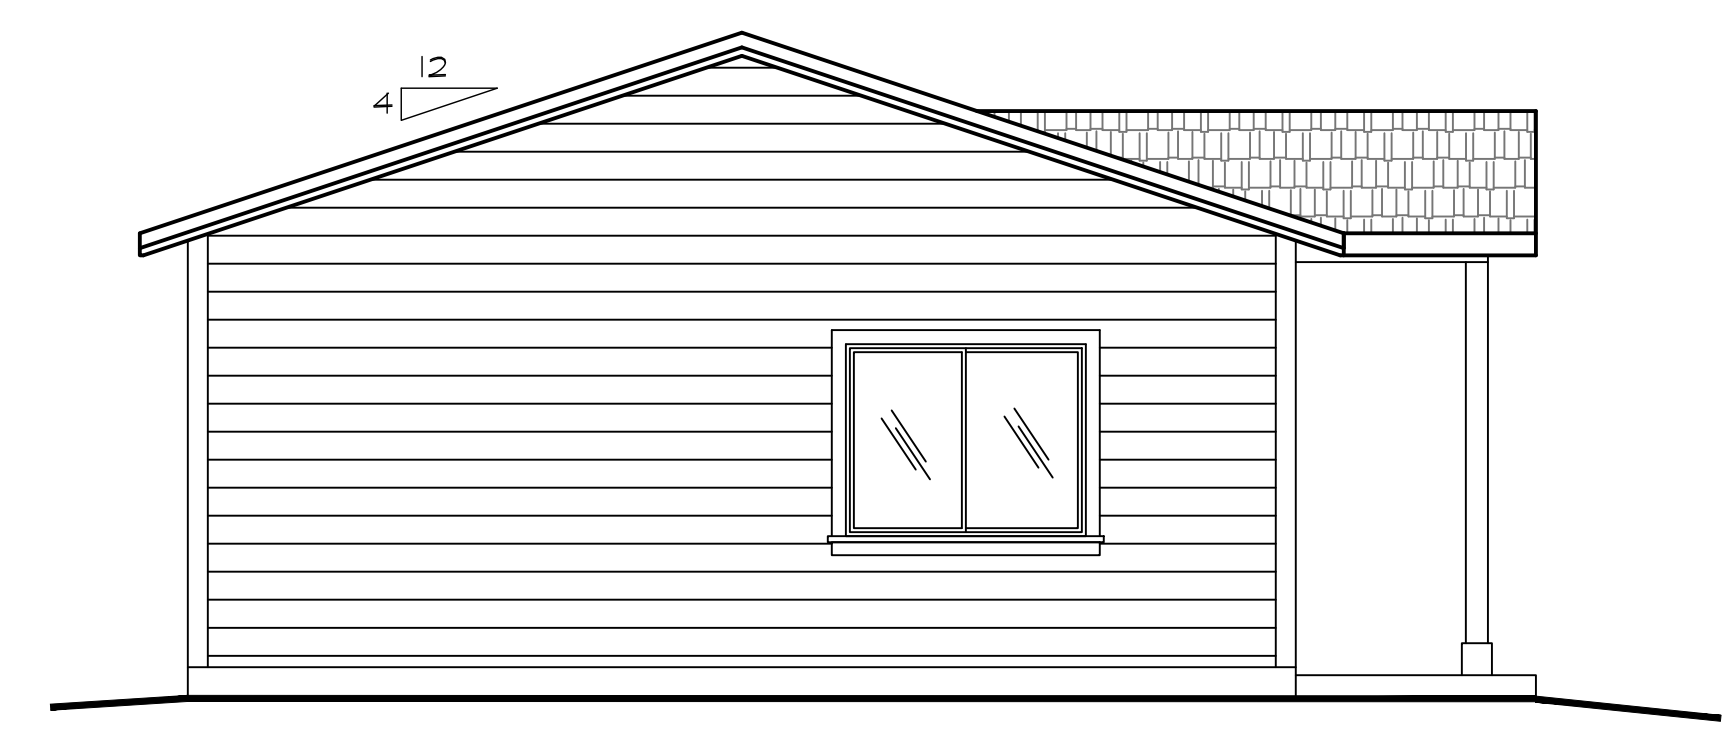

LEFT ELEVATION:

1/4" = 1'-0"

General Notes

JACKSON AND SANDS ENGINEERING HAS PROVIDED THESE PLANS SOLELY FOR THE USE FOR THE PROJECT SPECIFIED ON THESE PLANS & DOES NOT REPRESENT THAT THESE PLANS ARE SUITABLE FOR ANY OTHER SITE WEATHER MODIFIED OR NOT.

JACKSON & SANDS ENGINEERING, Inc.
 JACKSON & SANDS ENGINEERING
 1250 EAST AVE #25
 CHICO, CA 95926
 (530) 521-5415

No.	Revision/Issue	Date
1	INITIAL SUBMITTAL:	

Not for Construction.
For planning use only

Linn

Project	Sheet
Date	
Scale	AS NOTED