





SHASTA

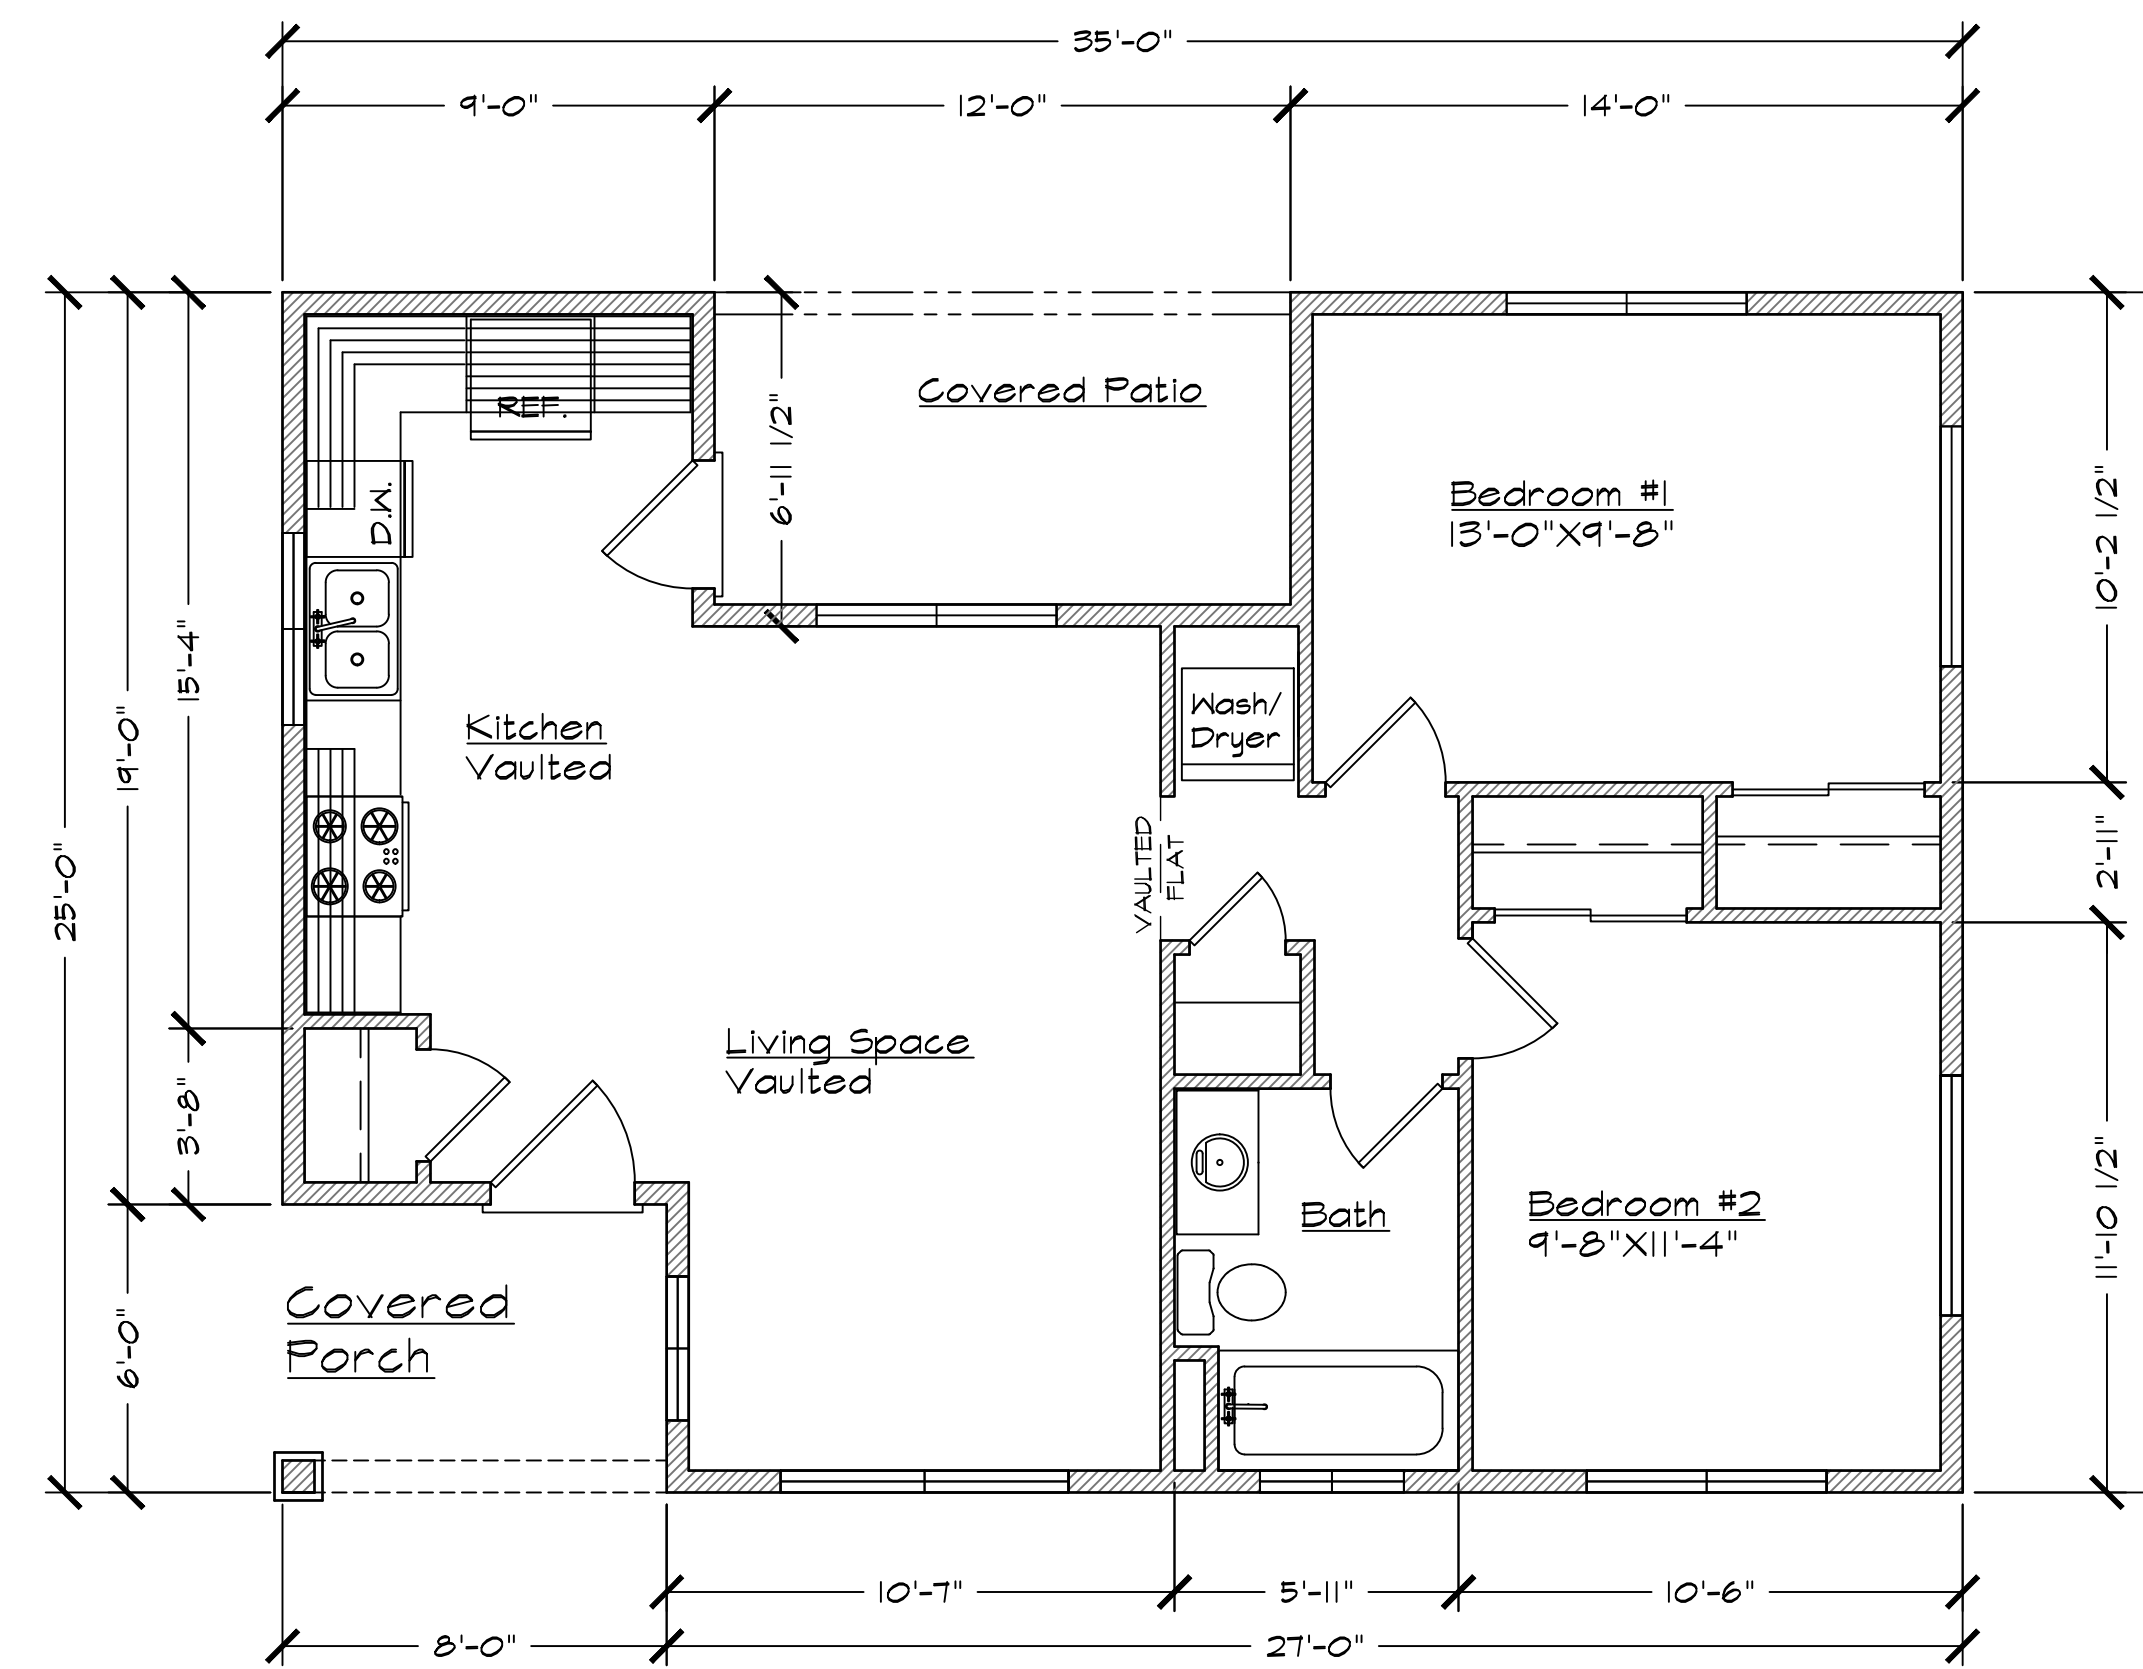


FLOOR PLAN 2 BED, 1 BATH
149 SQ. FT. 1/4" = 1'-0"

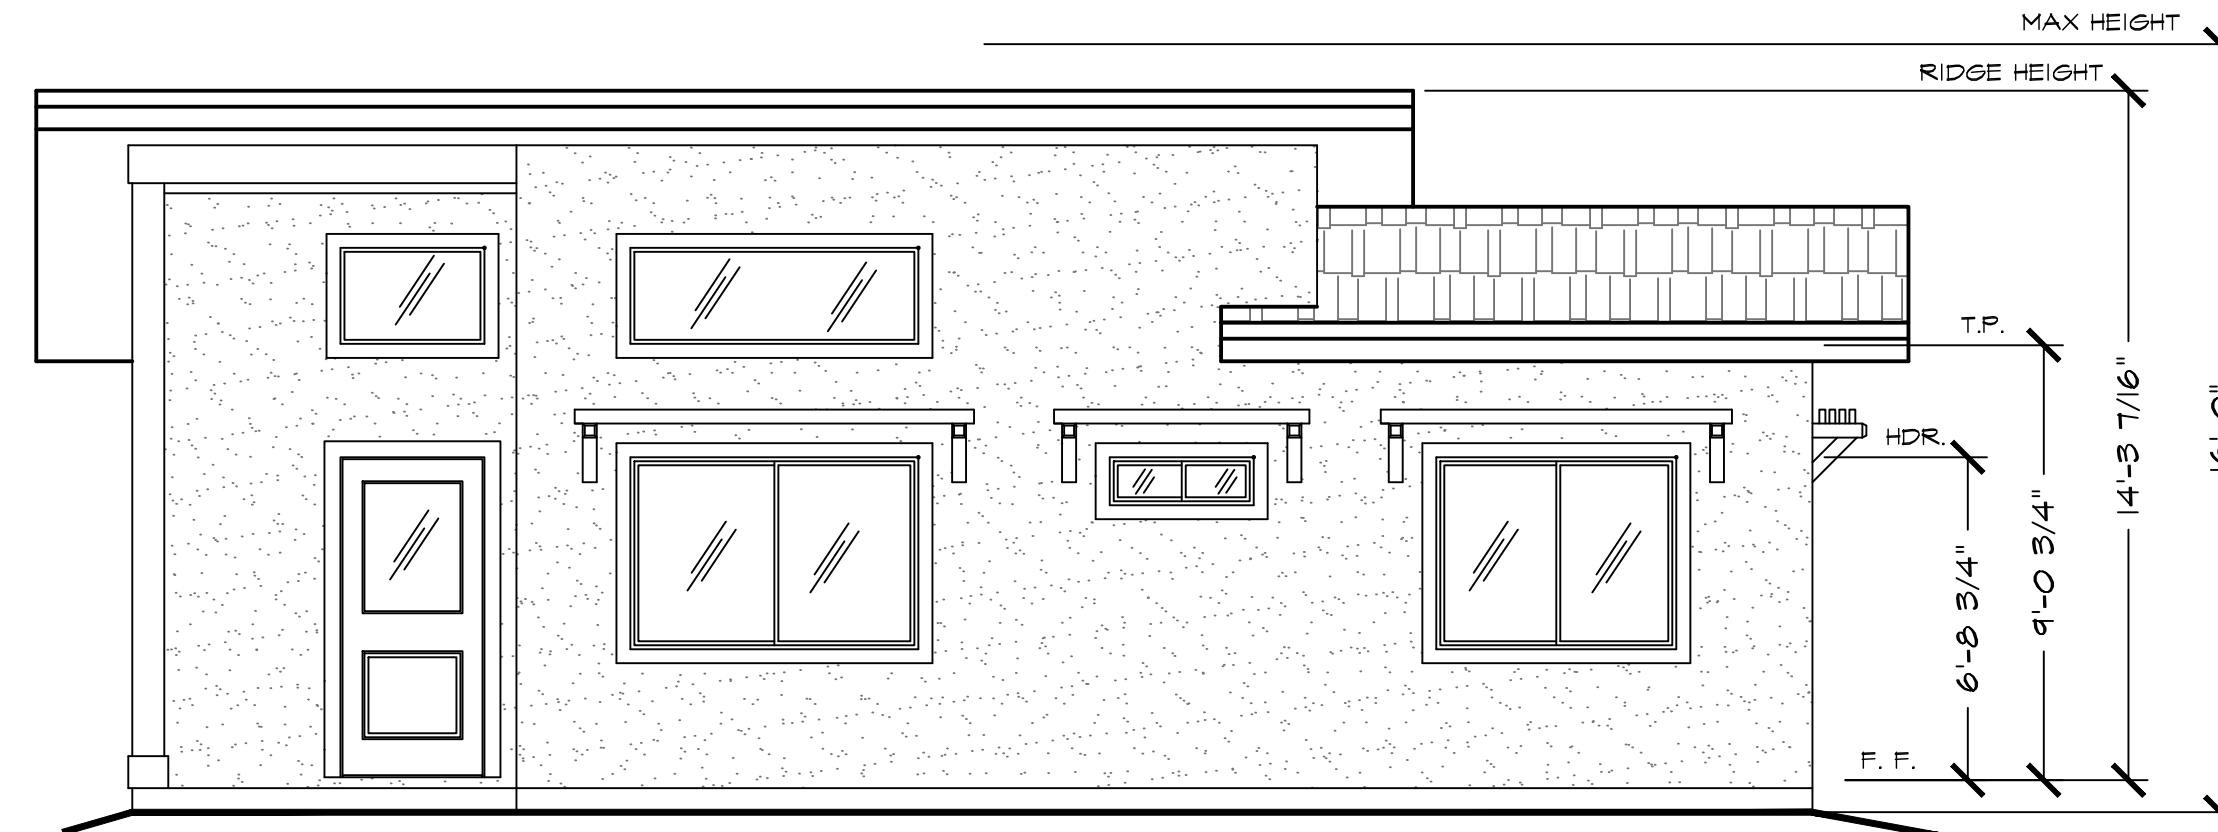


FRONT ELEVATION - SHASTA

1/4" = 1'-0"

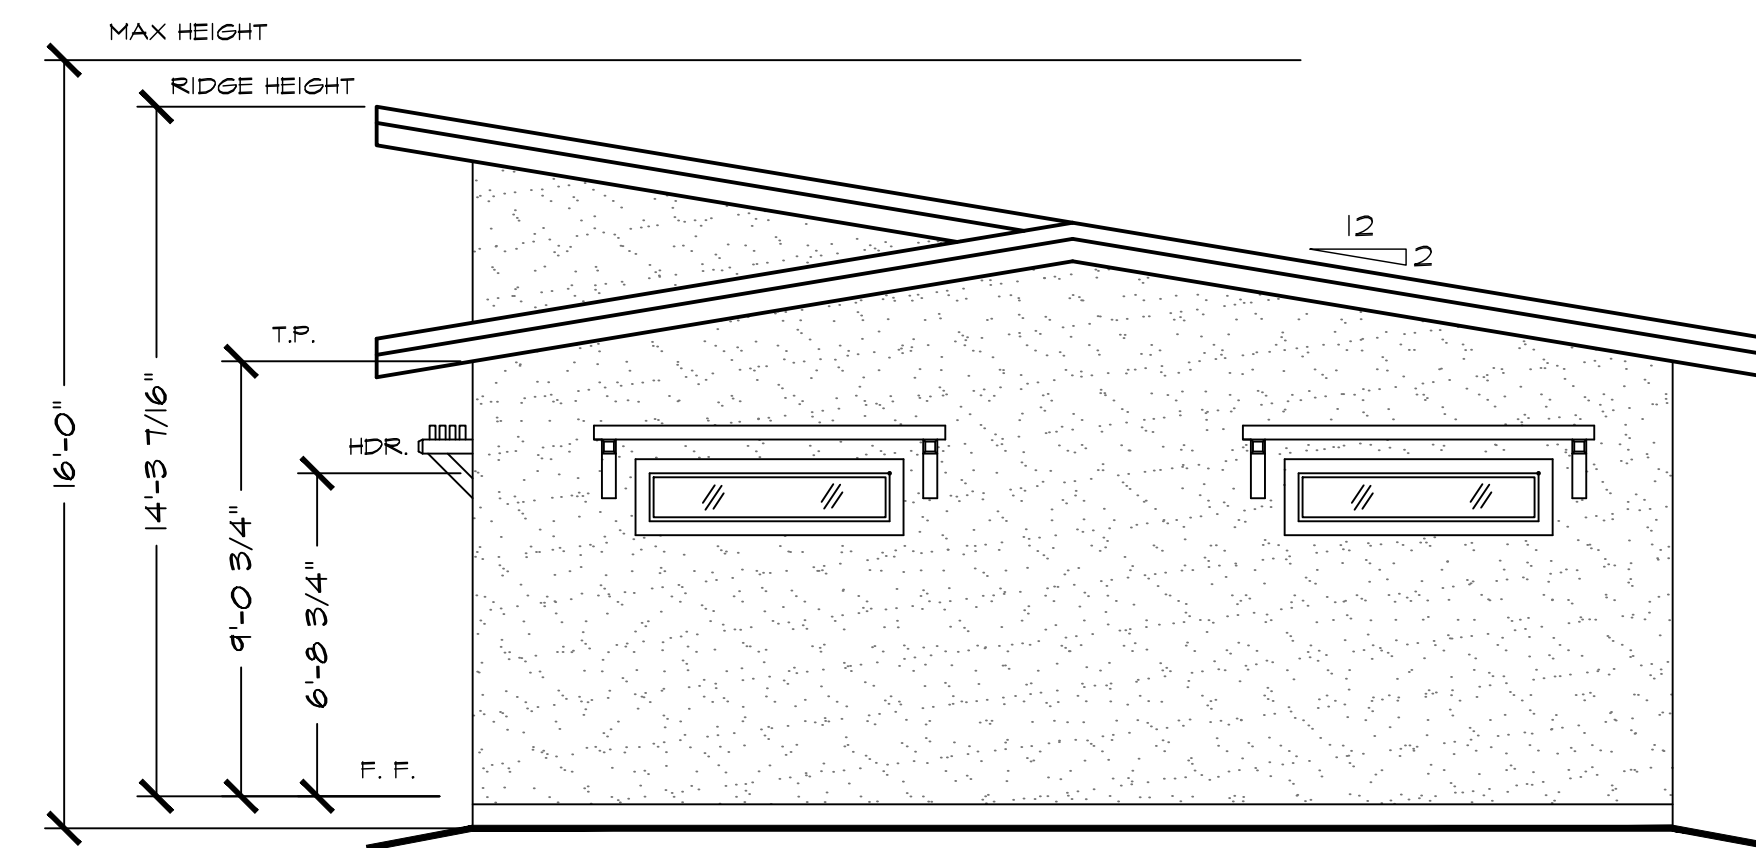


RIGHT ELEVATION - SHASTA

1/4" = 1'-0"

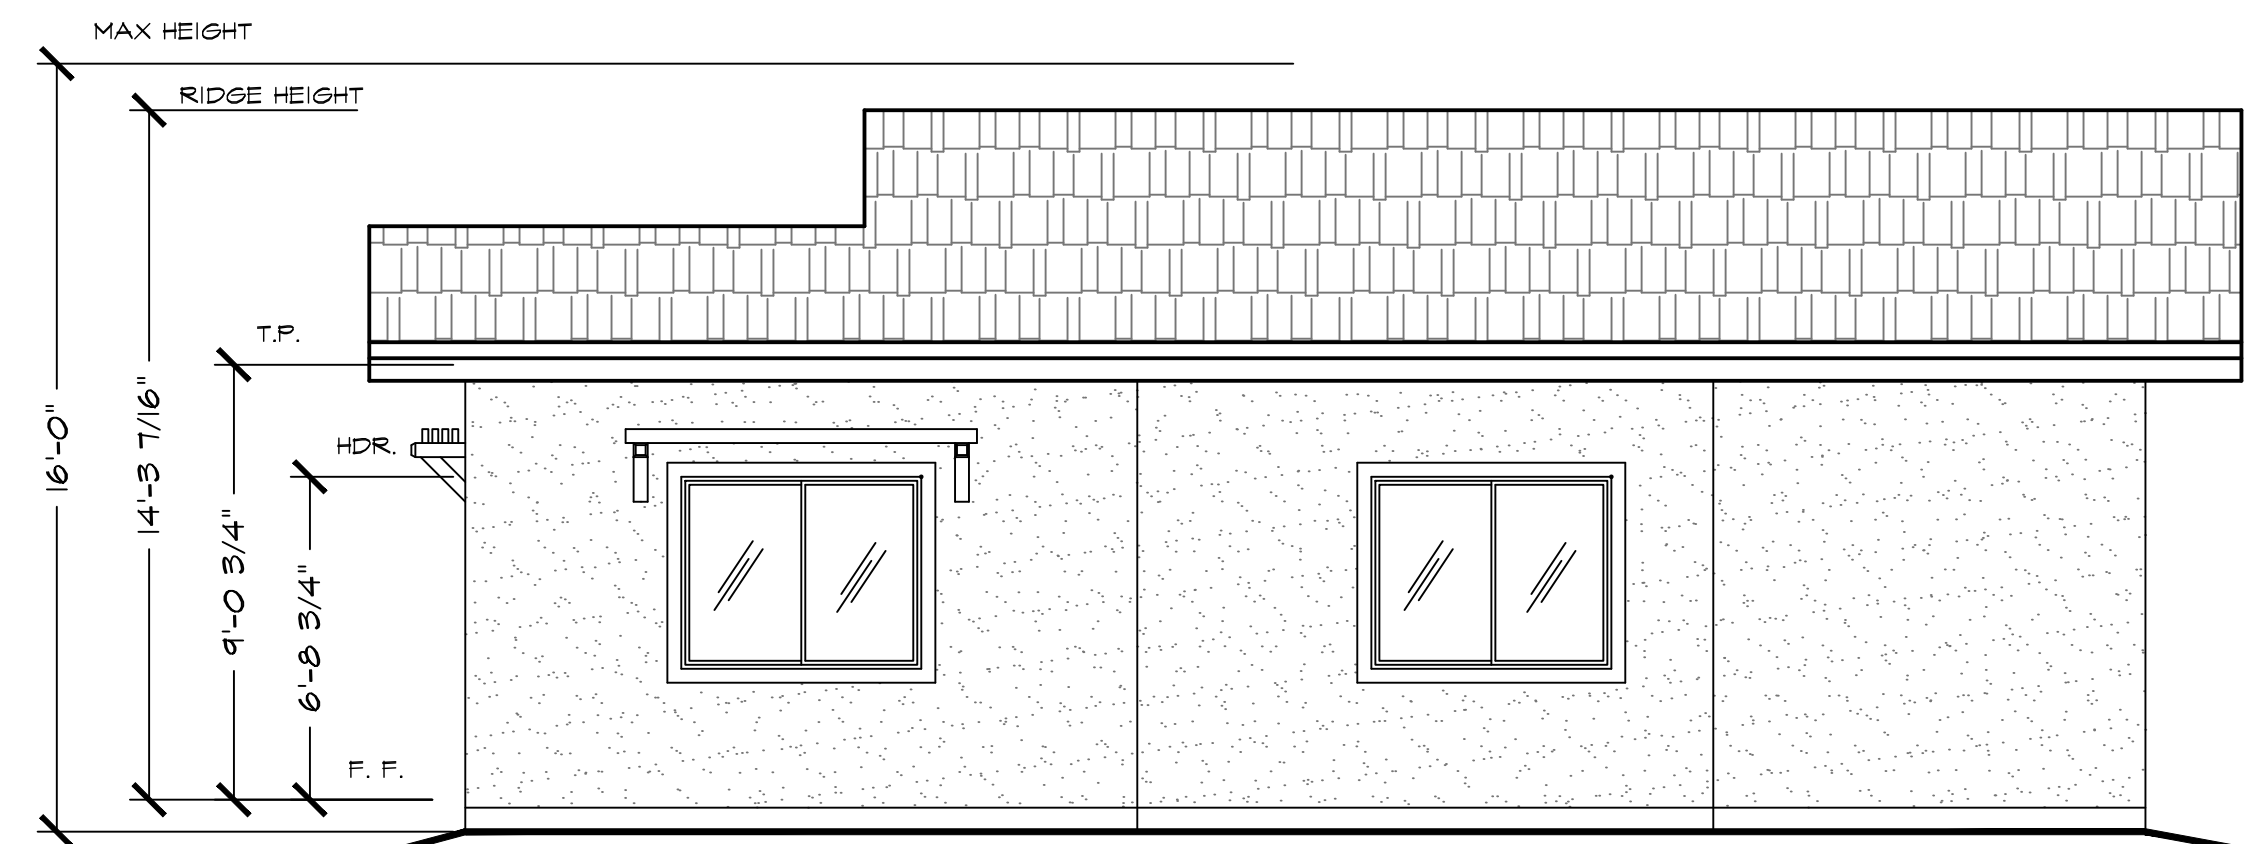

REAR ELEVATION - SHASTA

1/4" = 1'-0"

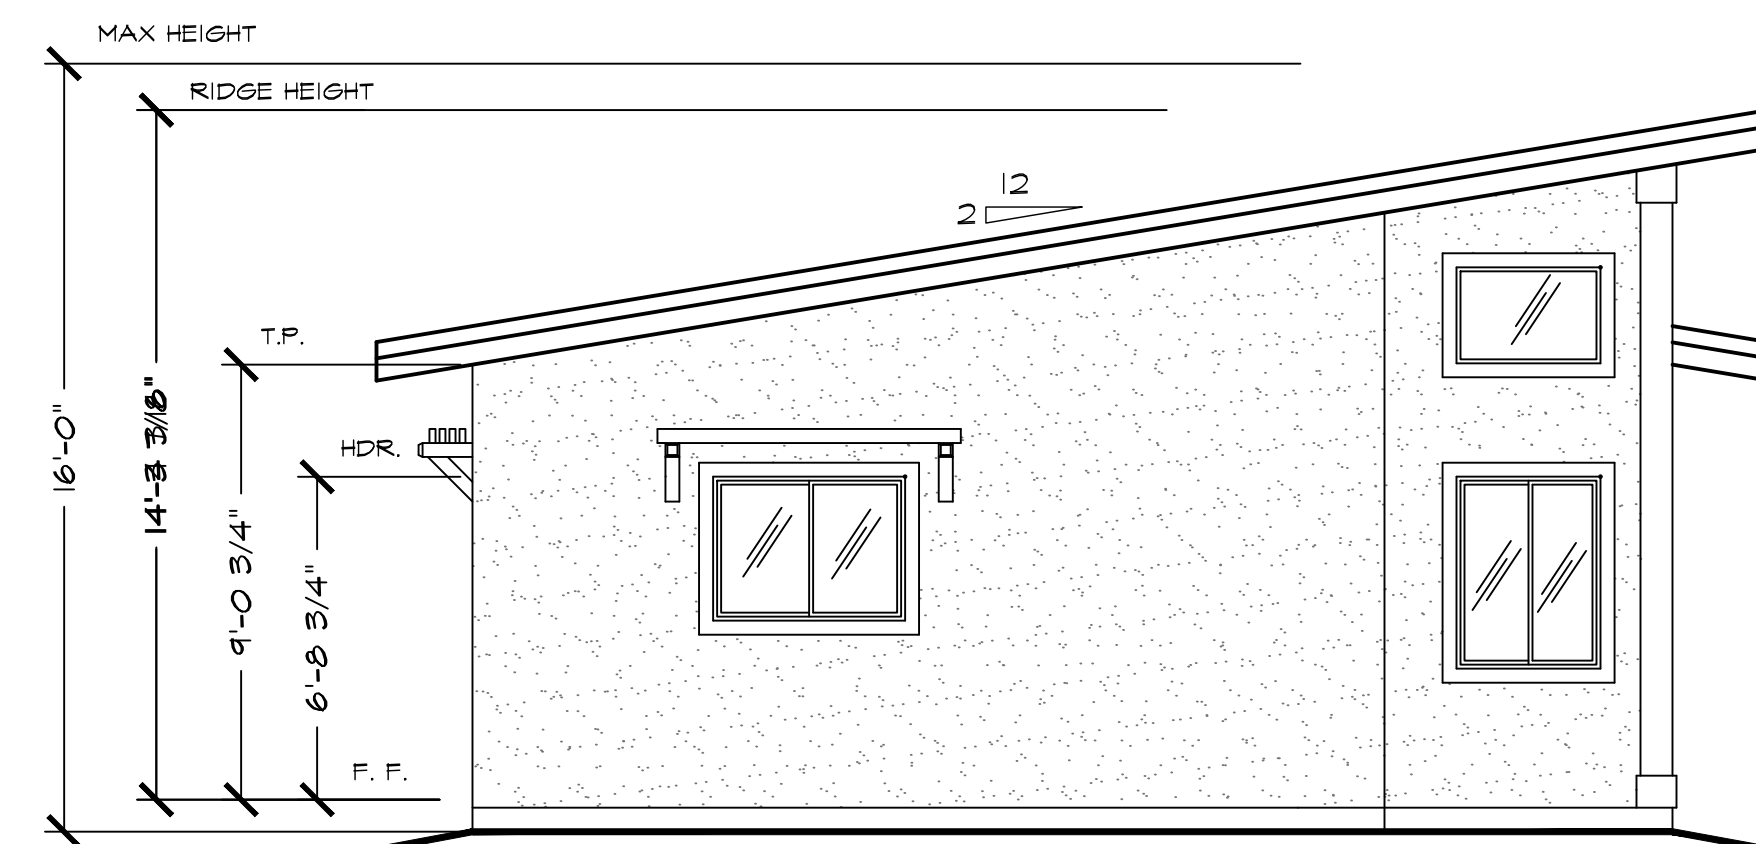

LEFT ELEVATION - SHASTA


1/4" = 1'-0"

General Notes

JACKSON AND SANDS ENGINEERING HAS PROVIDED THESE PLANS SOLELY FOR THE USE FOR THE PROJECT SPECIFIED ON THESE PLANS & DOES NOT REPRESENT THAT THESE PLANS ARE SUITABLE FOR ANY OTHER SITE WEATHER MODIFIED OR NOT.

JACKSON & SANDS ENGINEERING, INC.
 JACKSON & SANDS ENGINEERING, INC.
 1250 EAST AVE #25
 CHICO, CA 95926
 (530) 521-5415

No.	Revision/Issue	Date

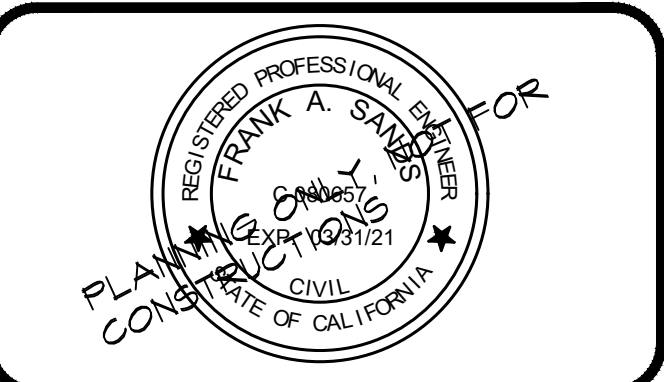

749 SF ADU
 SHED ROOF

Project ##-###	Sheet A#
Date	
Scale AS NOTED	

ELEVATIONS