



# MILLSTONE

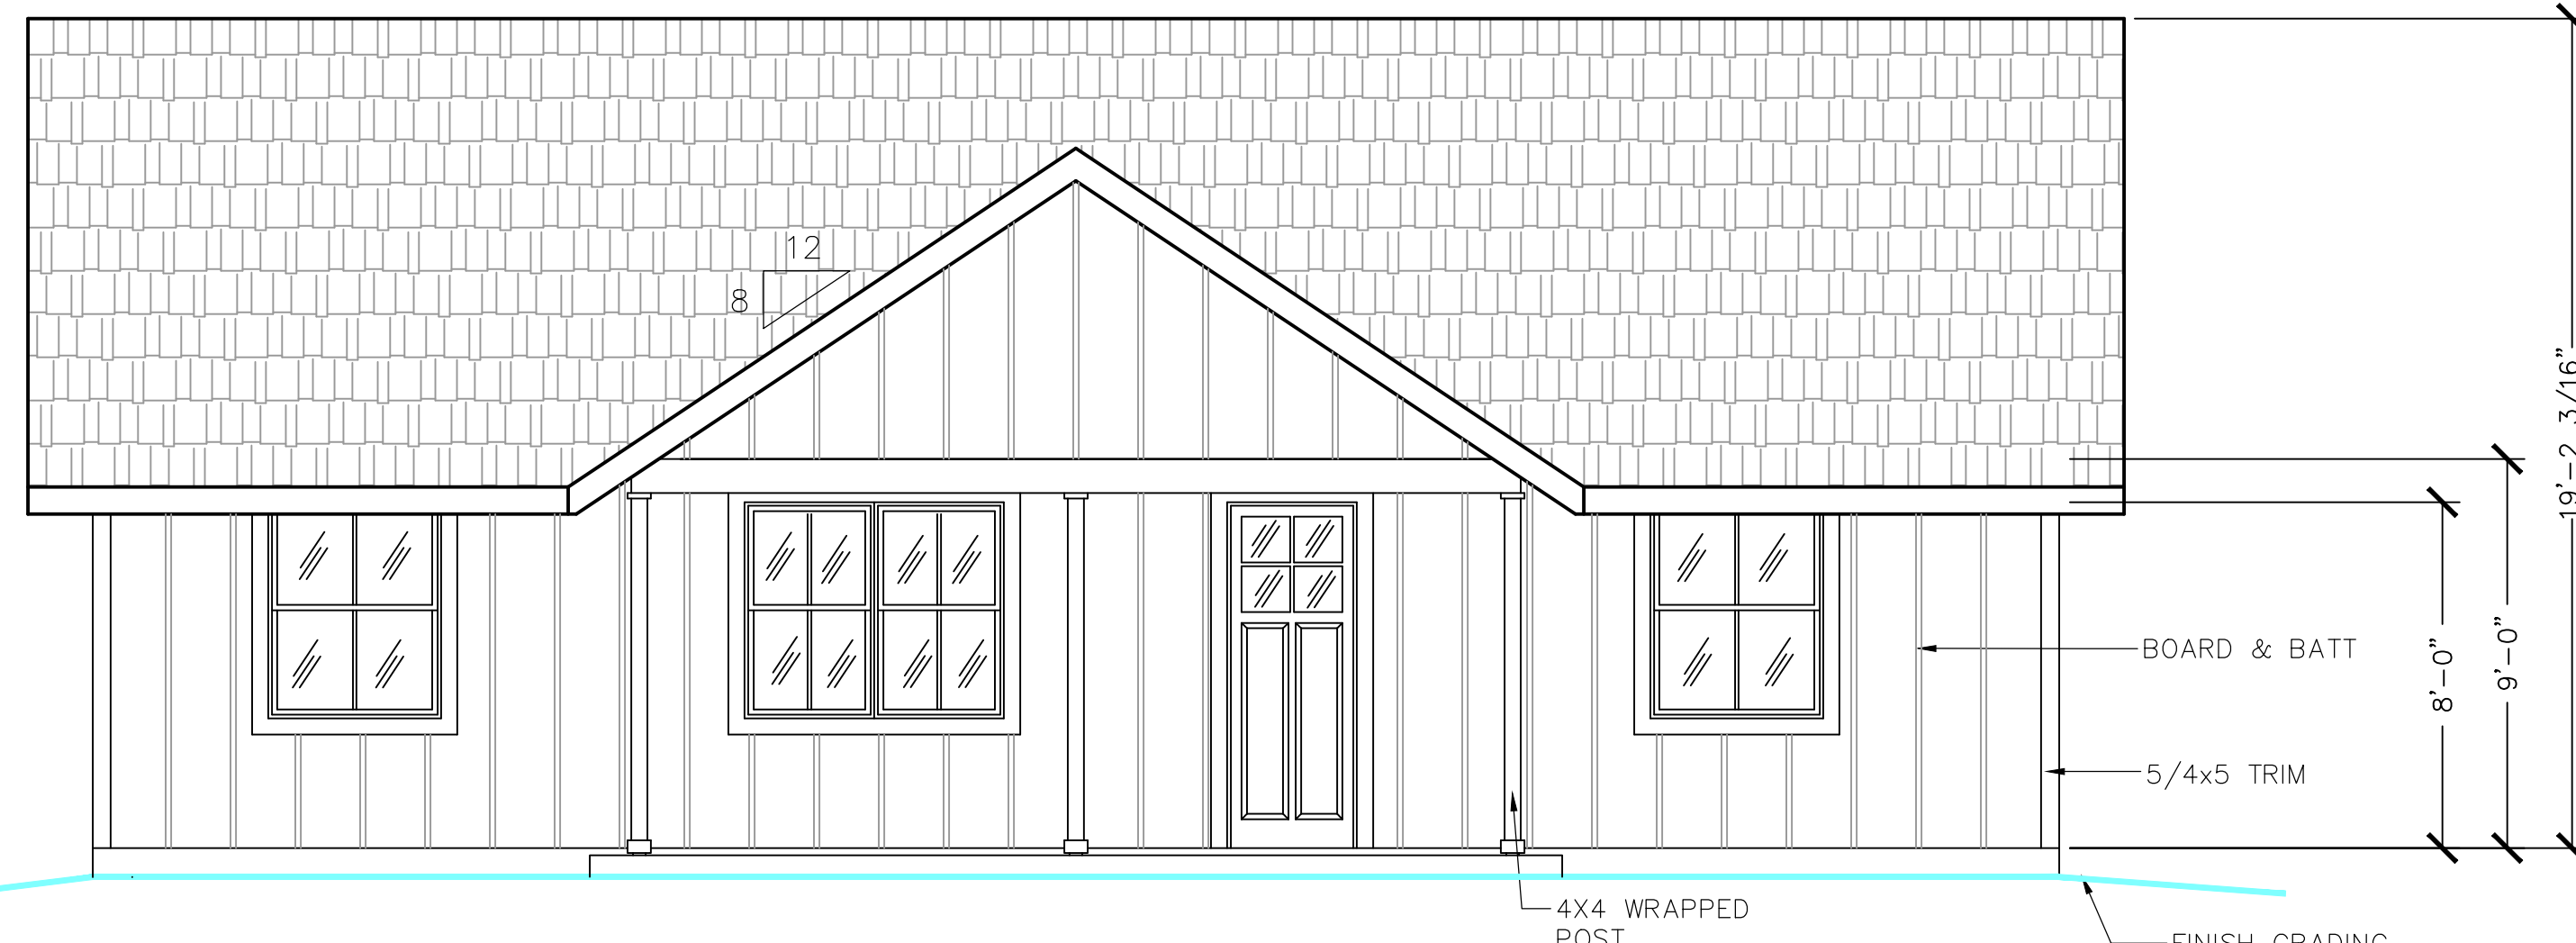

FRONT ELEVATION

1/4" = 1'-0"


FINISH GRADING SLOPE BY OWNER, PER (EXCAVATION, GRADING, & FILL) NOTE 3, PAGE S1.

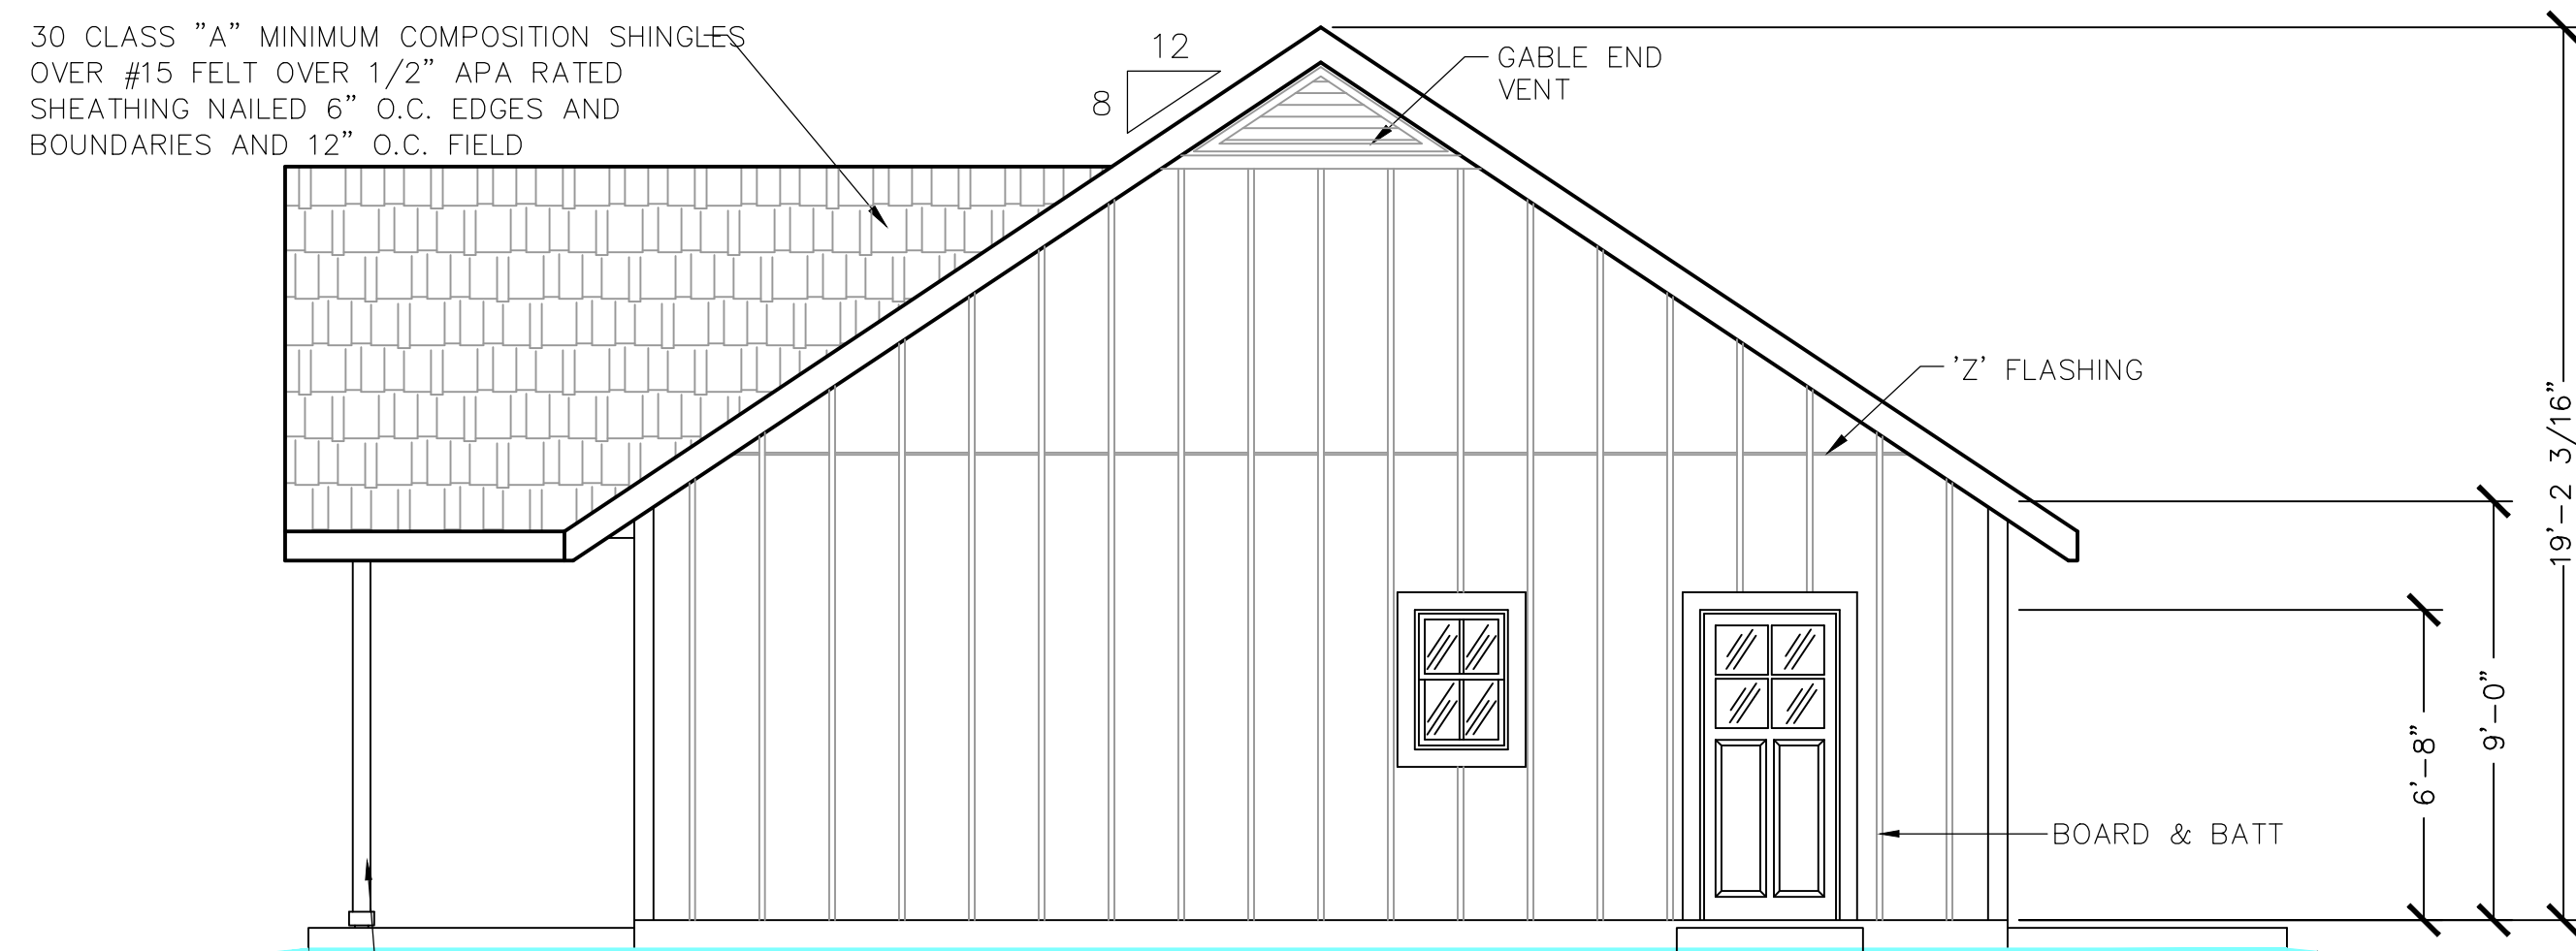

RIGHT ELEVATION

1/4" = 1'-0"


FINISH GRADING SLOPE BY OWNER, PER (EXCAVATION, GRADING, & FILL) NOTE 3, PAGE S1.

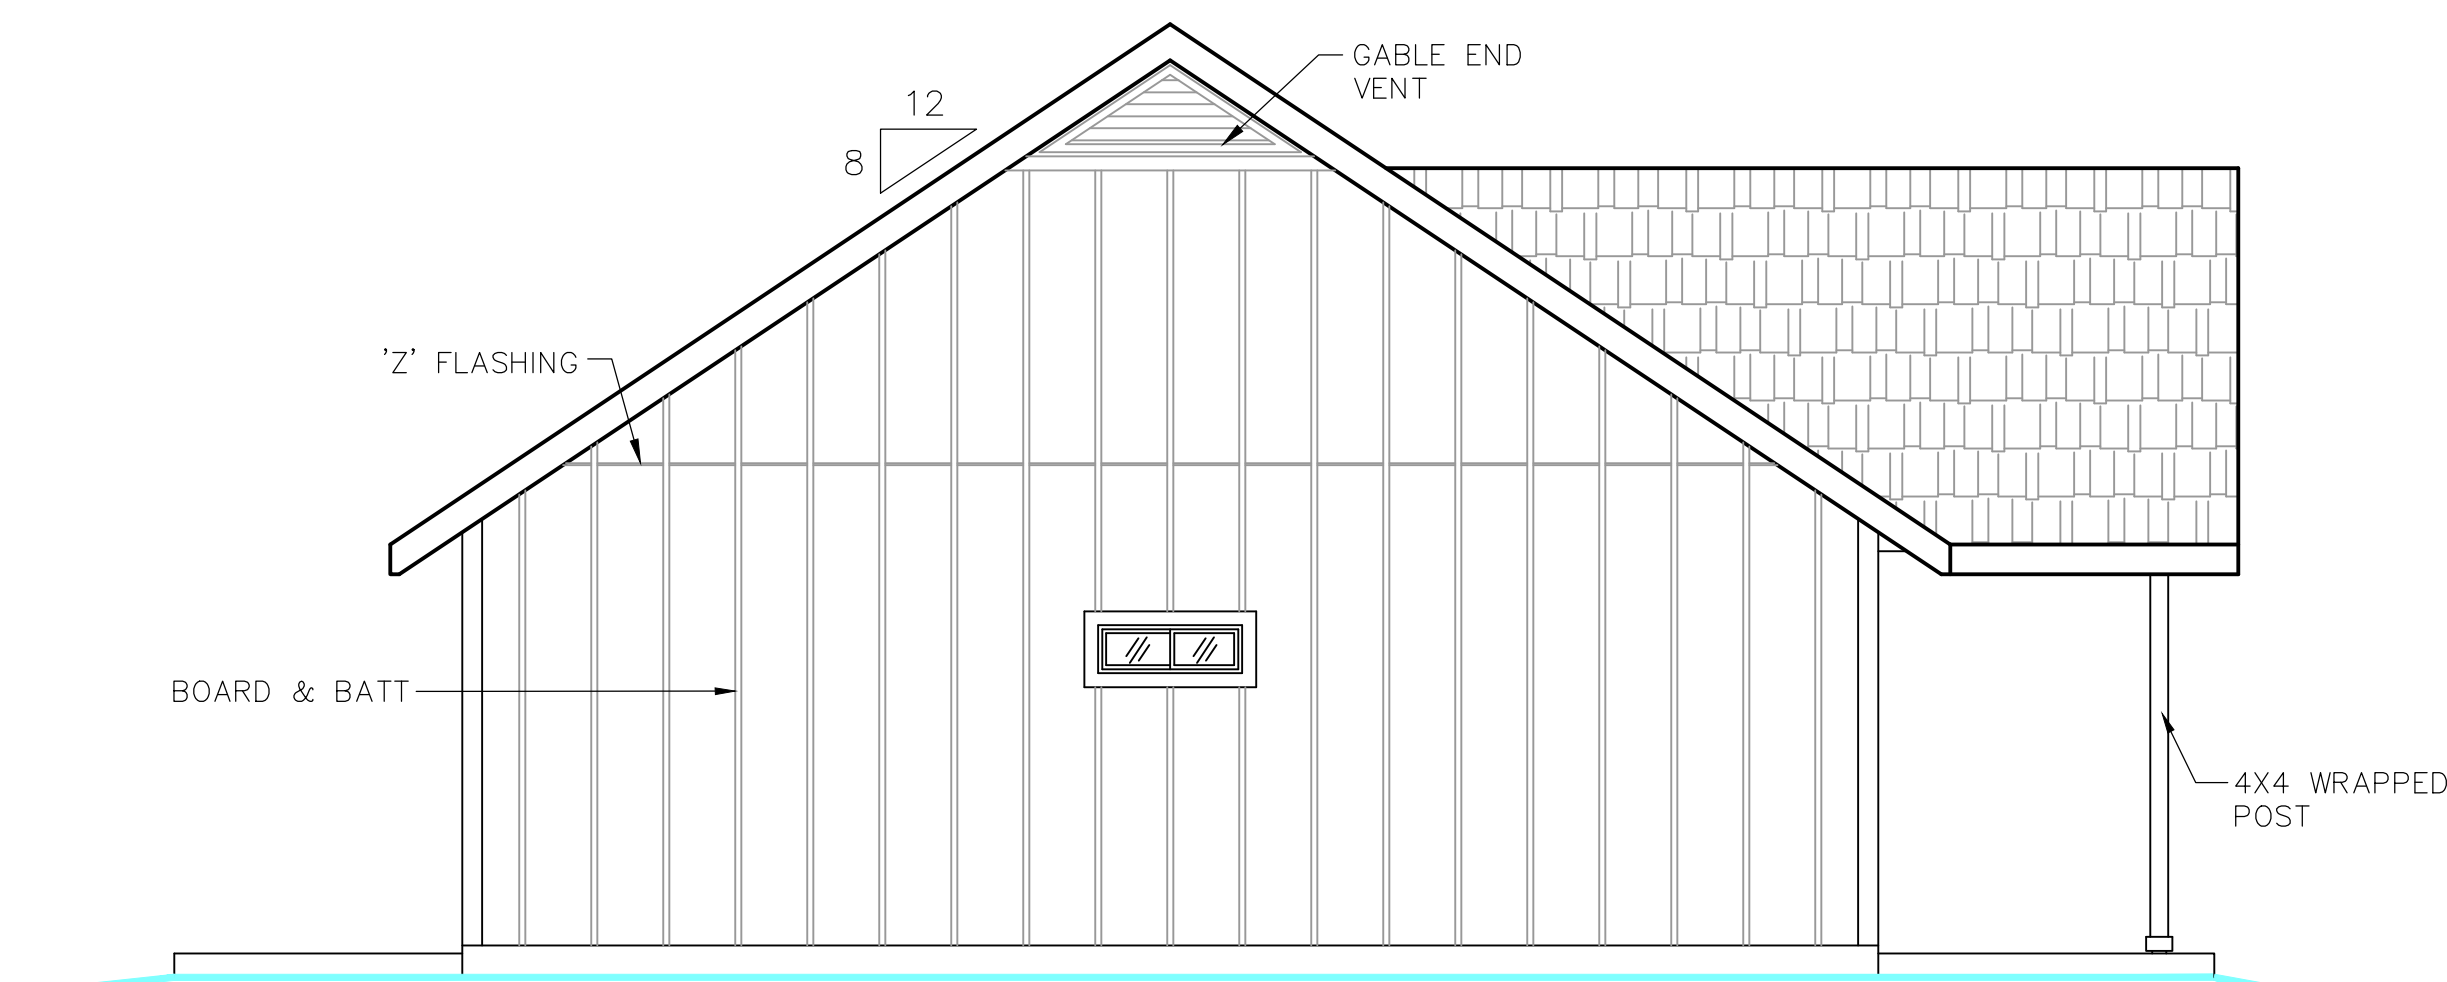

LEFT ELEVATION

1/4" = 1'-0"


FINISH GRADING SLOPE BY OWNER, PER (EXCAVATION, GRADING, & FILL) NOTE 3, PAGE S1.

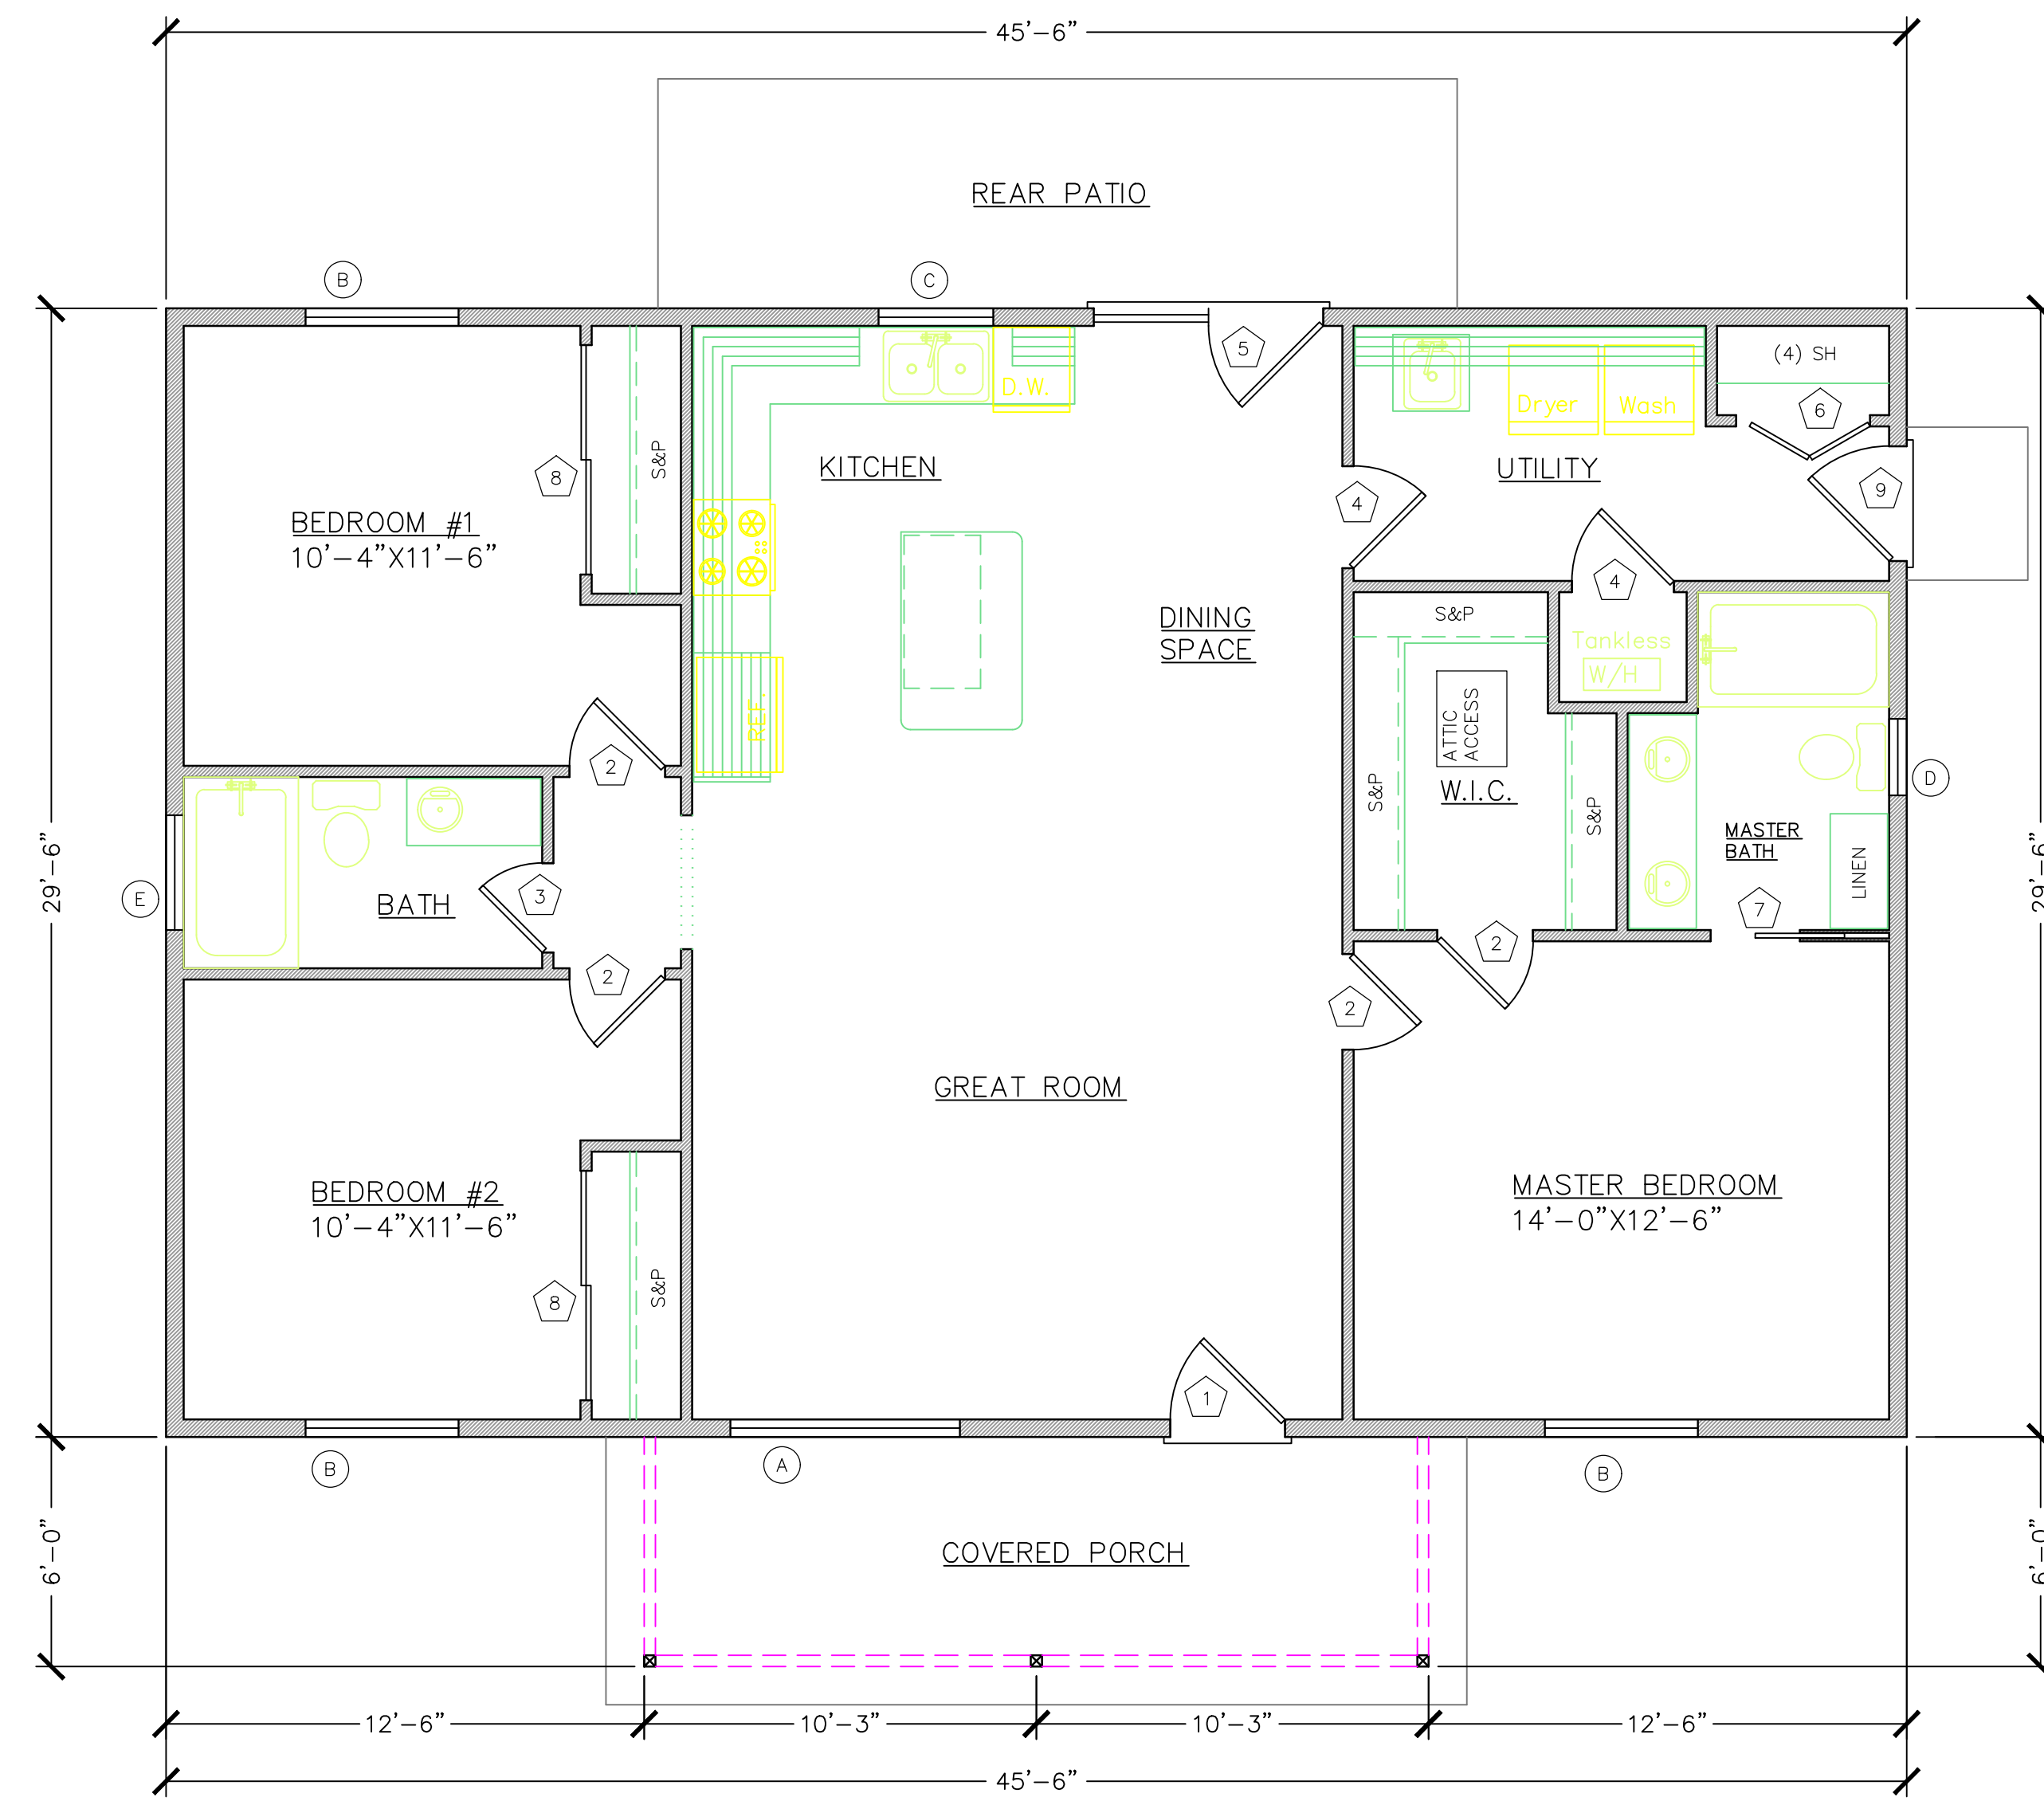

FLOOR PLAN

1342 SQ. FT.

1/4" = 1'-0"

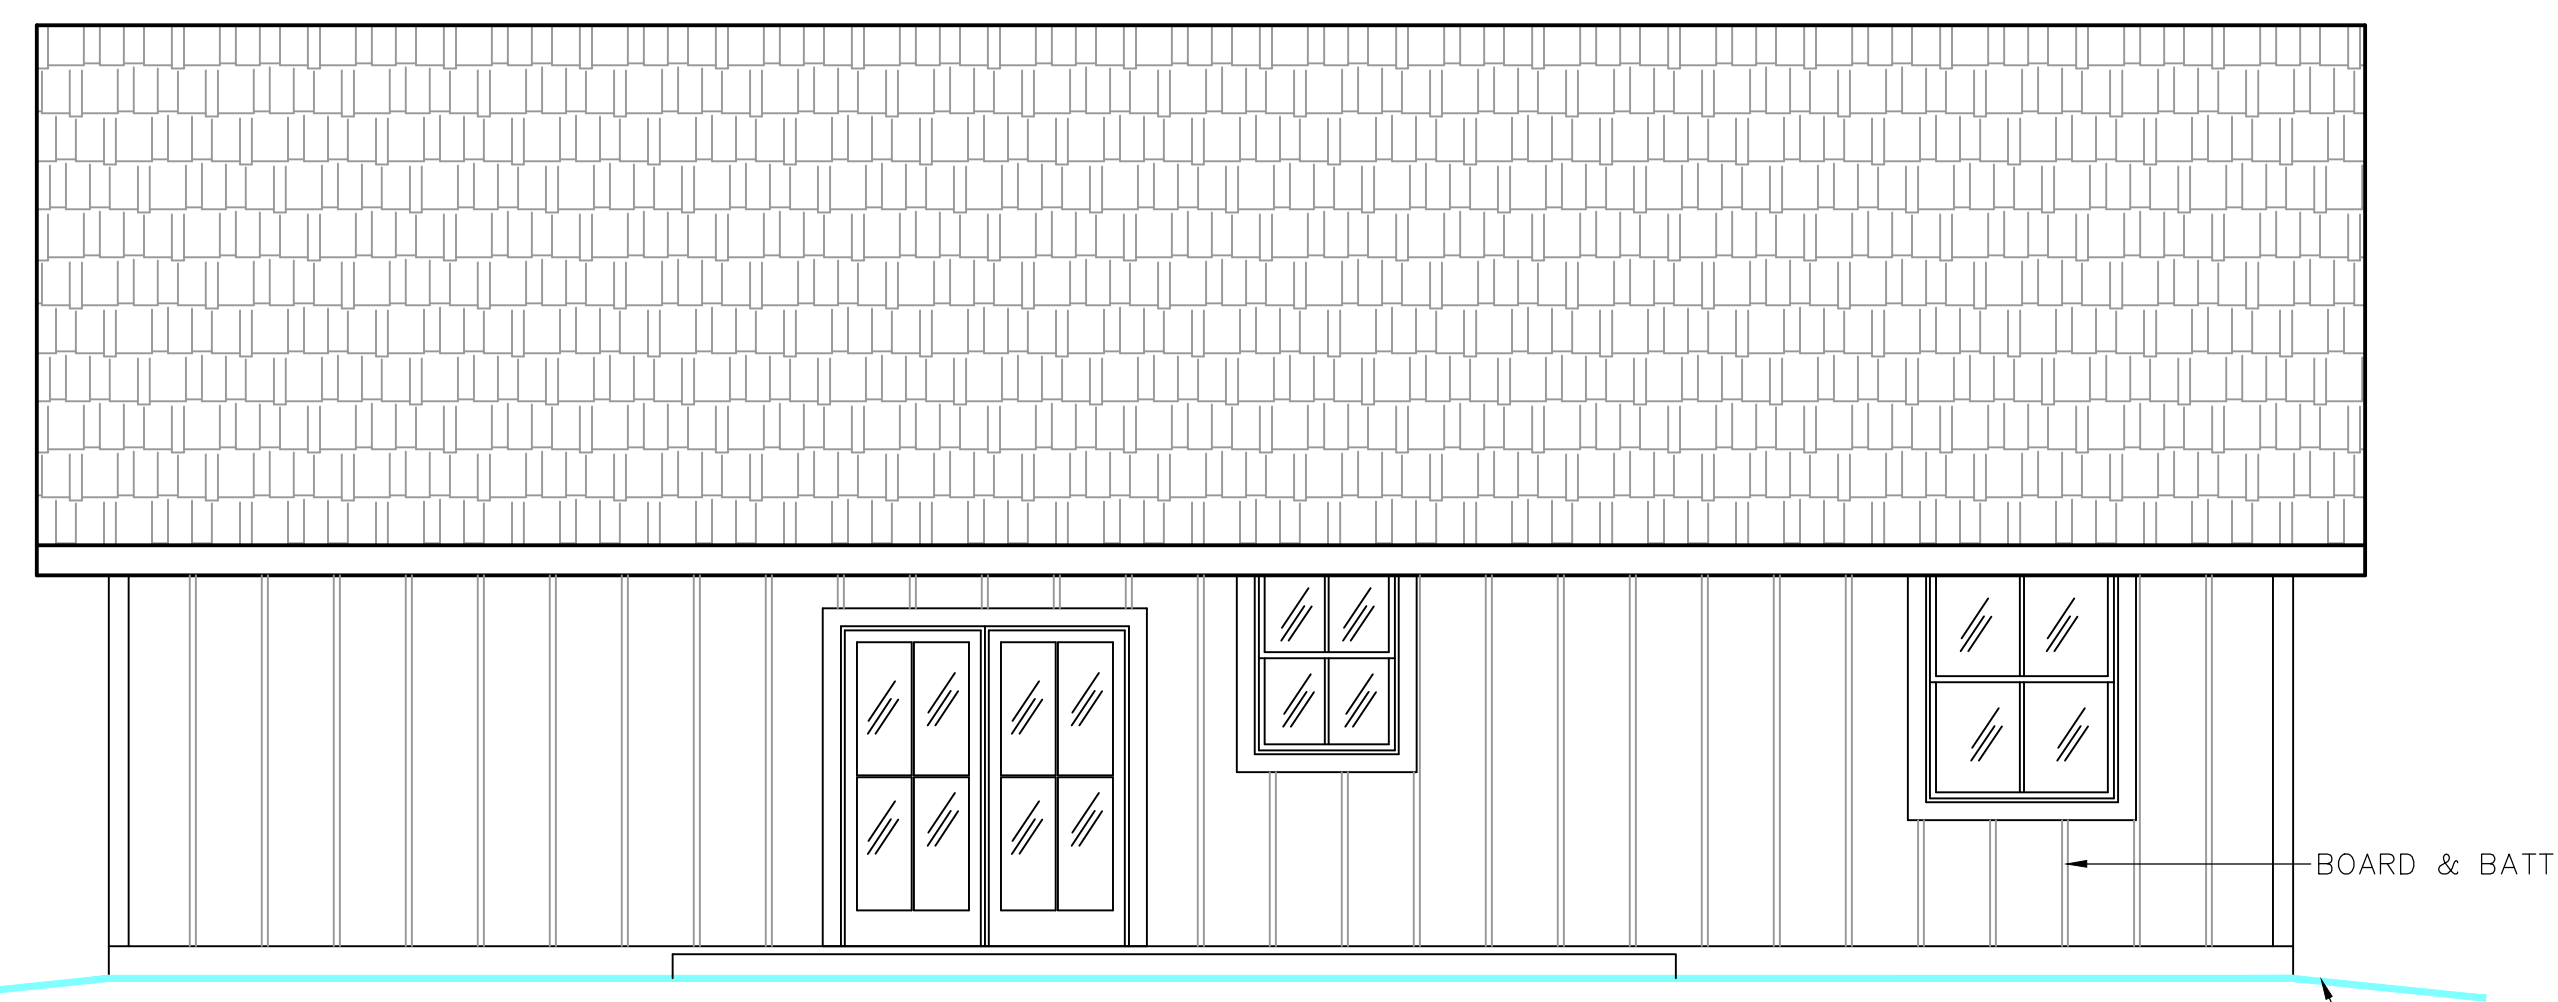

REAR ELEVATION

1/4" = 1'-0"

FINISH GRADING SLOPE BY OWNER, PER (EXCAVATION, GRADING, & FILL) NOTE 3, PAGE S1.

General Notes

JACKSON AND SANDS ENGINEERING HAS PROVIDED THESE PLANS SOLELY FOR THE USE FOR THE PROJECT SPECIFIED ON THESE PLANS & DOES NOT REPRESENT THAT THESE PLANS ARE SUITABLE FOR ANY OTHER SITE WEATHER MODIFIED OR NOT.

**JACKSON & SANDS ENGINEERING, Inc.**  
 JACKSON & SANDS ENGINEERING  
 1250 EAST AVE #25  
 CHICO, CA 95926  
 (530)521-5415

No.	Revision/Issue	Date
1		

NEW RESIDENCE

1342 SQFT

For Planning Only.  
Not for Construction

Project	Sheet
Date	A1
Scale	AS NOTED